






VICTORY 2R RES PINCH SPEAR W/ EXTENDED PICKET SPECIFICATIONS

Pickets: 5/8" x 18GA

Rails: 1" x 1 3/16" SQ x 14GA

Posts: 2" SQ x 16GA

Heights: 3', 3.5', 4', 5' and 6'

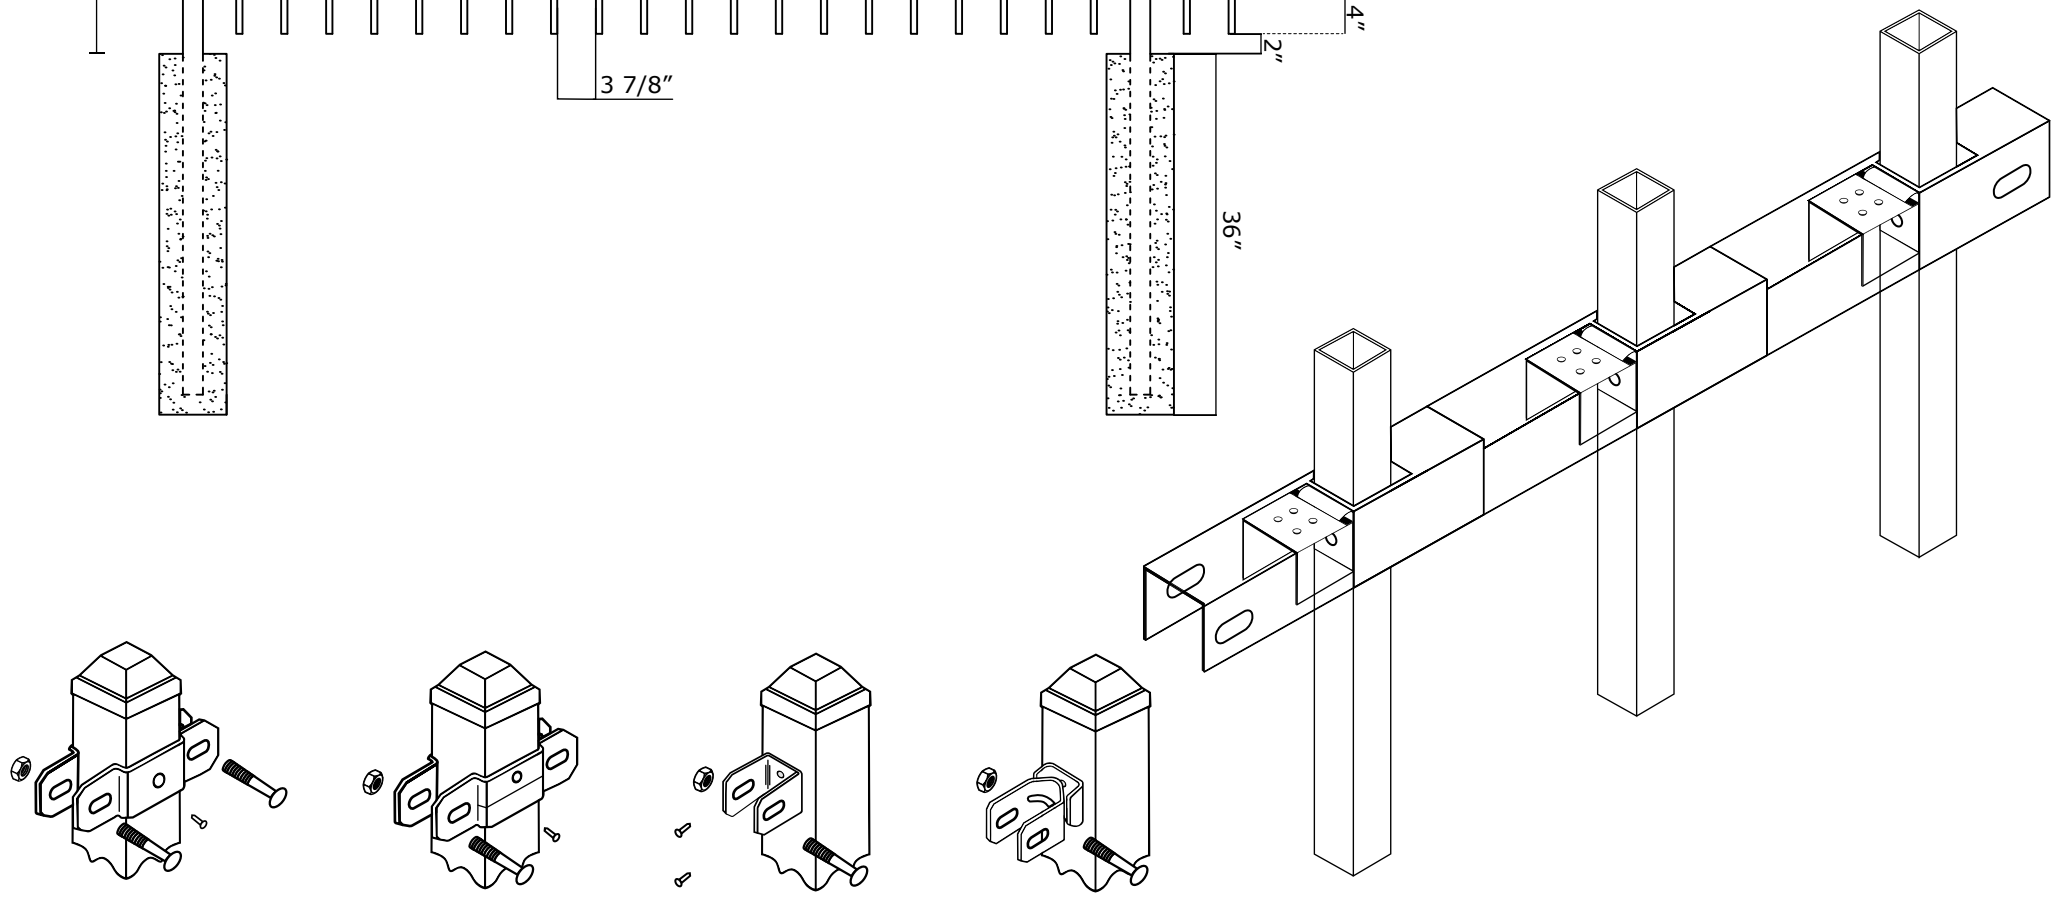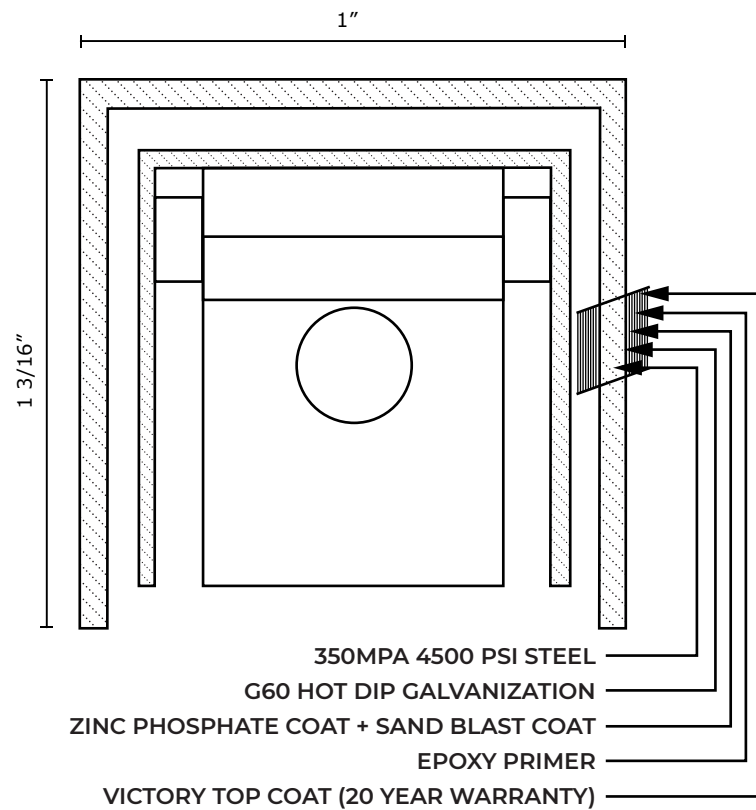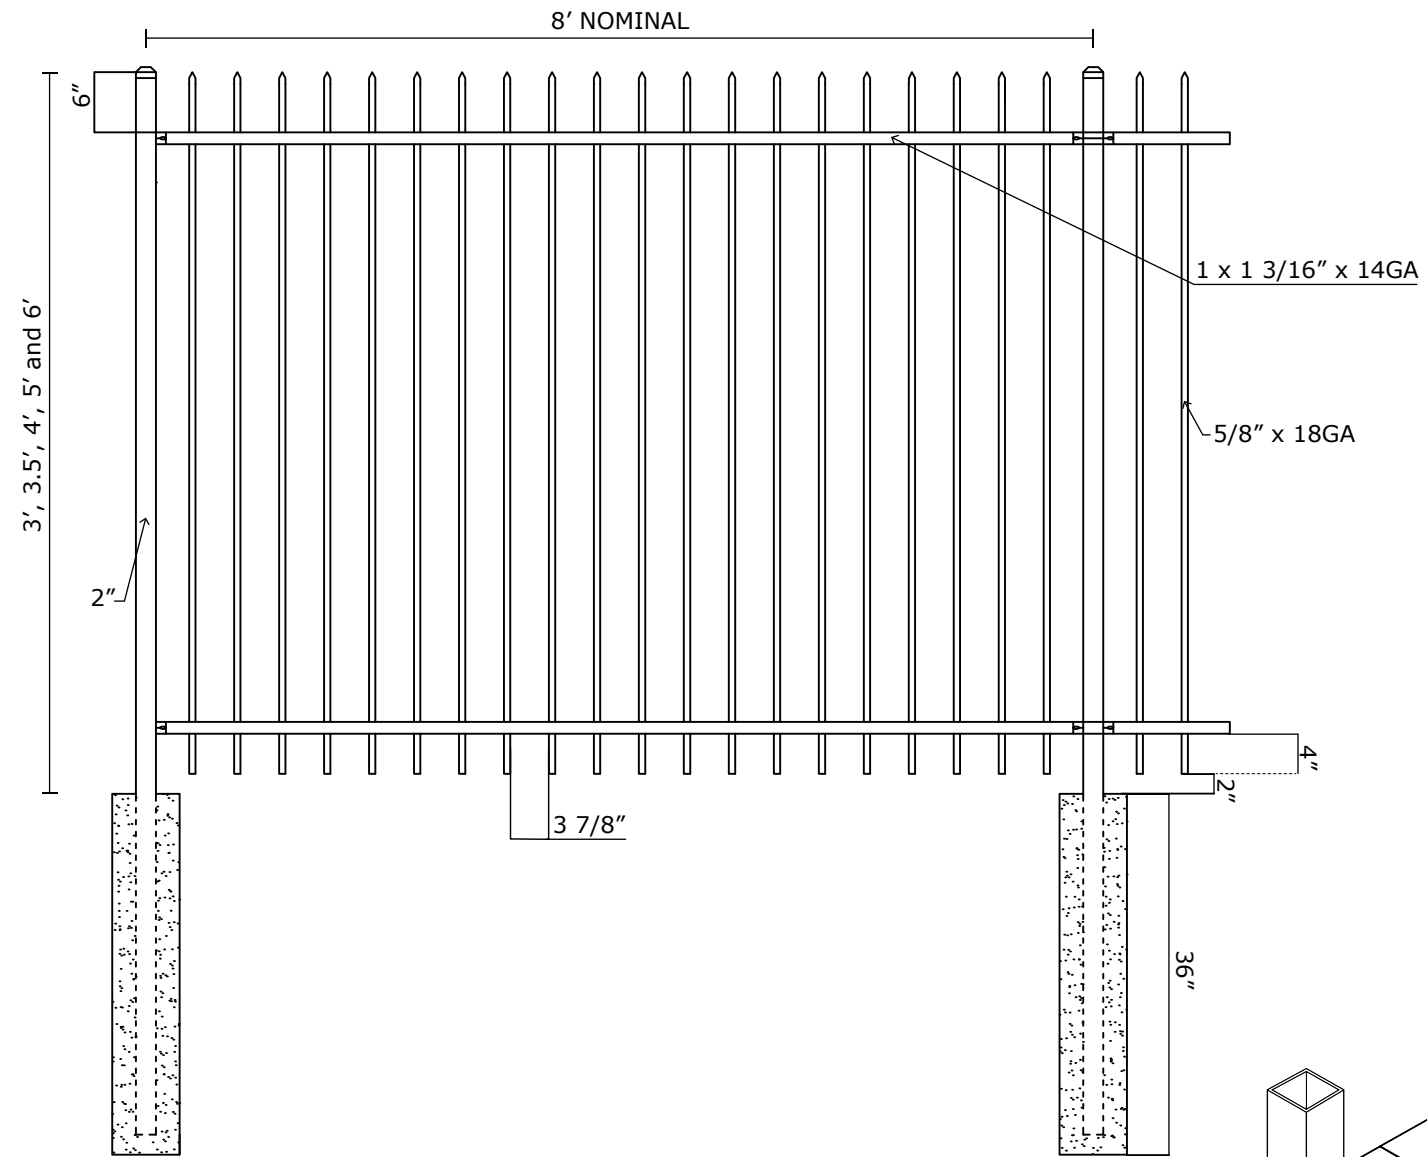

VANTAGE FENCE
VICTORY RESIDENTIAL PANELS
www.vantagefence.com

2R VIC RES PINCH SPEAR W/ EXTENDED PICKET