






VICTORY 2R RES FLAT TOP W/ FLUSH BOTTOM SPECIFICATIONS

Pickets: 5/8" x 18GA

Rails: 1" x 1 3/16" SQ x 14GA

Posts: 2" SQ x 16GA

Heights: 3', 3.5', 4', 5' and 6'

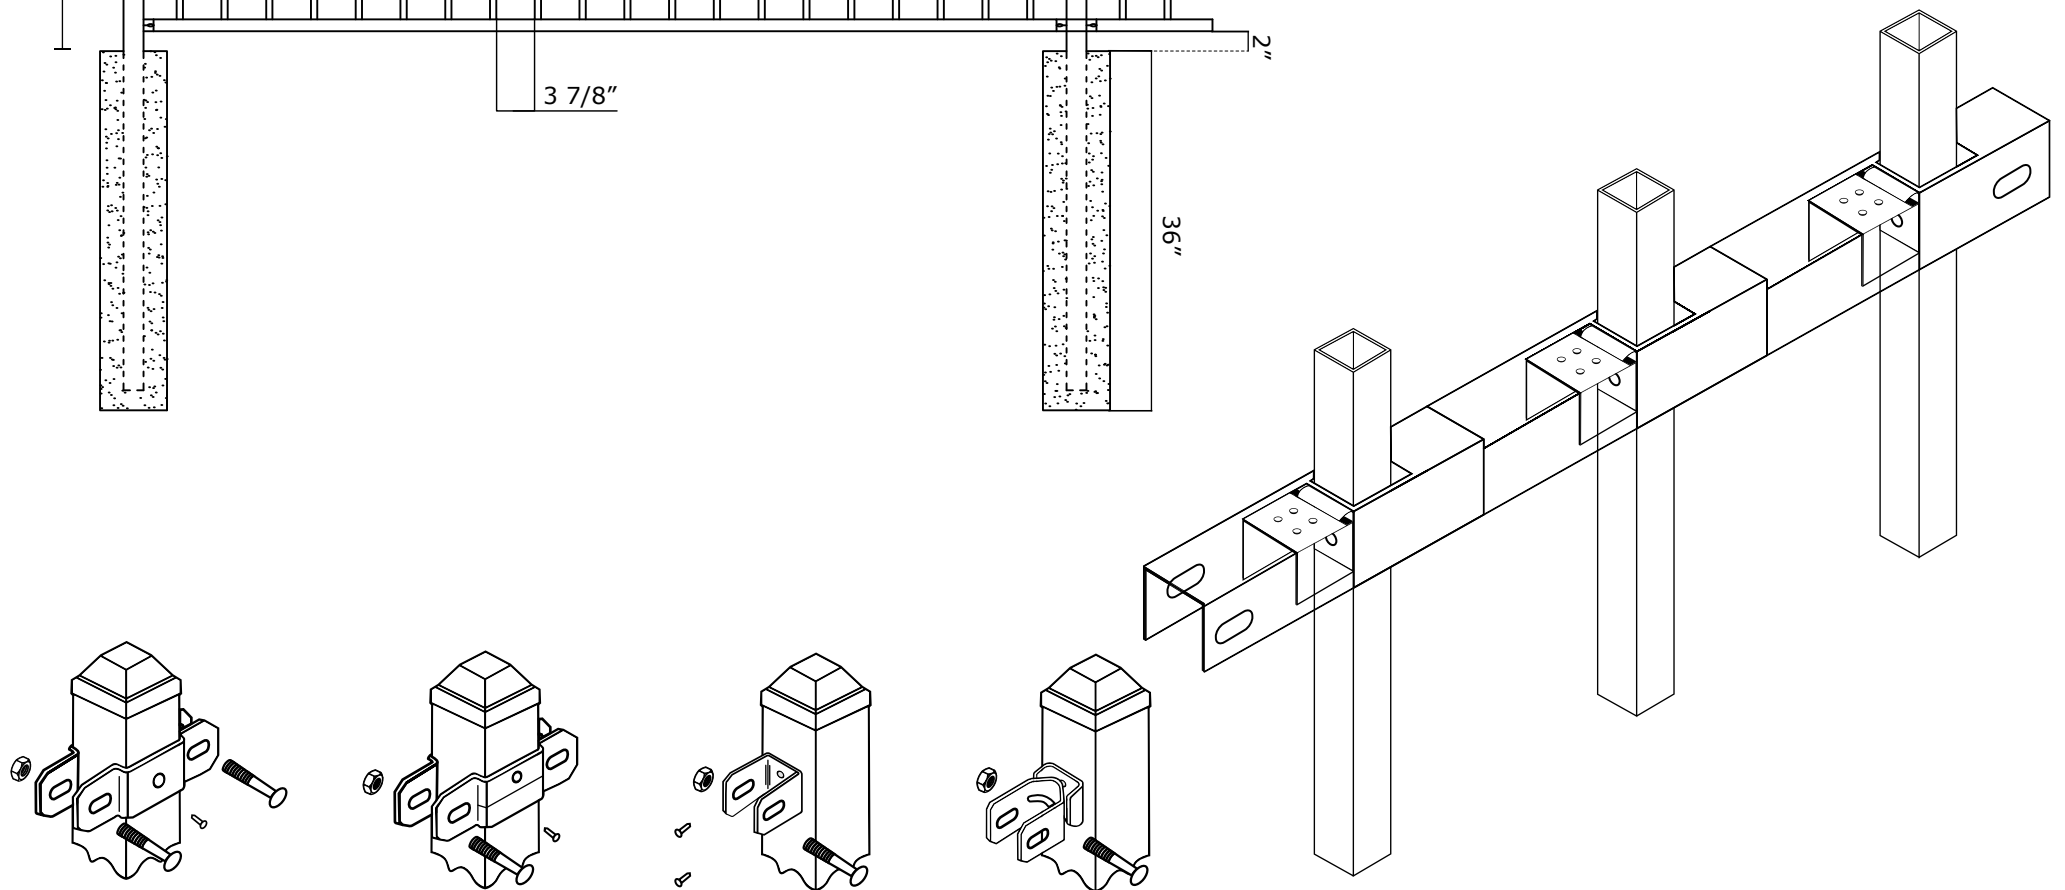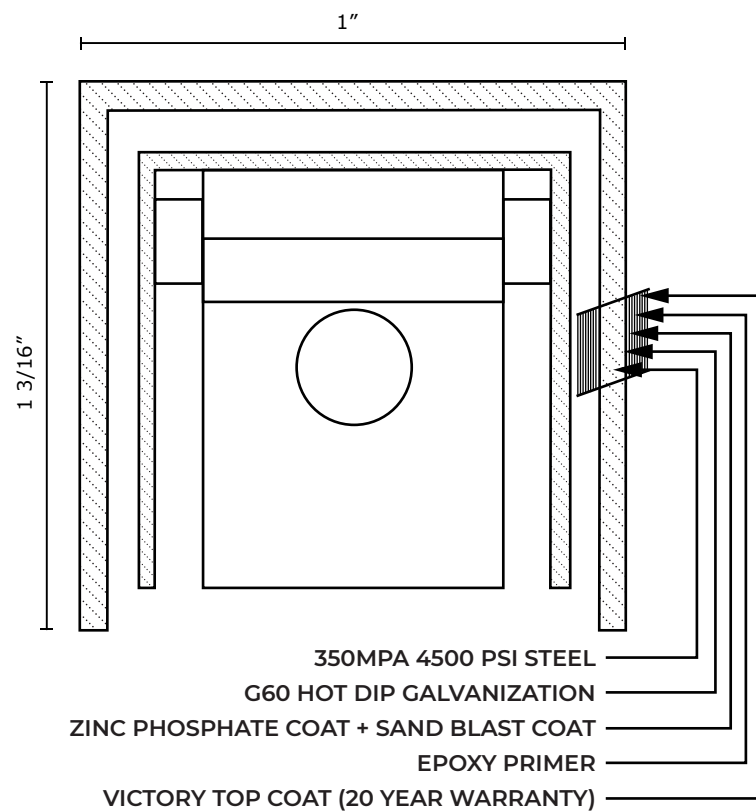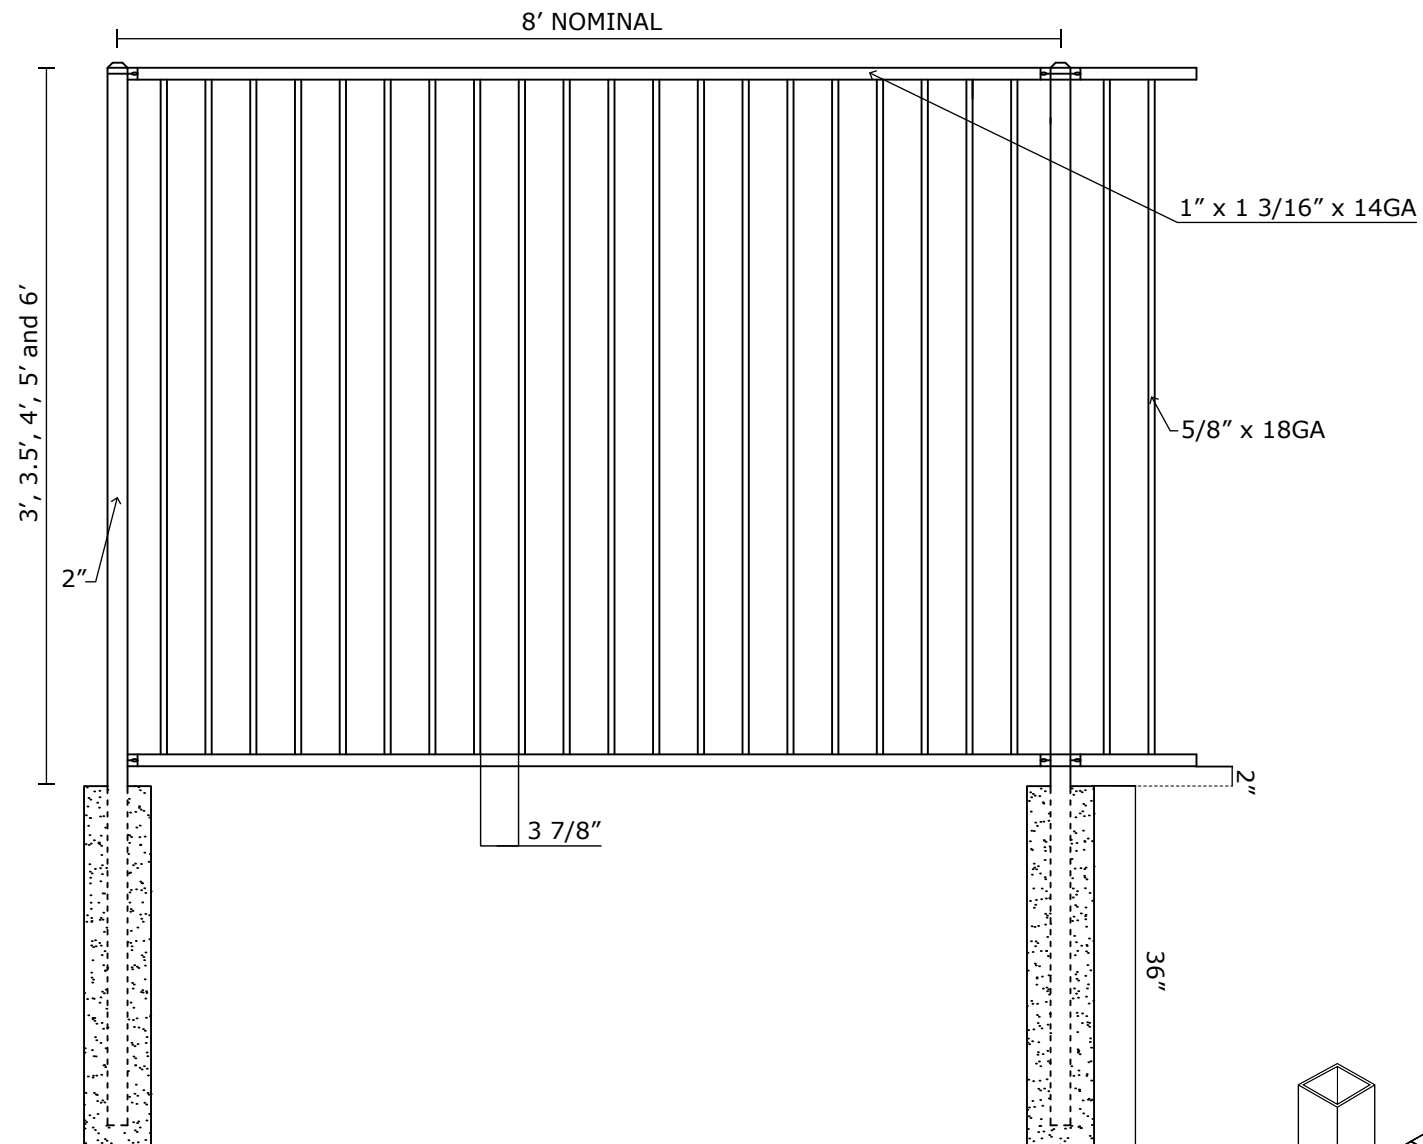

VANTAGE FENCE
VICTORY RESIDENTIAL PANELS
www.vantagefence.com

2R VIC RES FLAT TOP W/ EXTENDED PICKET






VICTORY 2R RES FLAT TOP W/ EXTENDED PICKET SPECIFICATIONS

Pickets: 5/8" x 18GA

Rails: 1" x 1 3/16" SQ x 14GA

Posts: 2" SQ x 16GA

Heights: 3', 3.5', 4', 5' and 6'

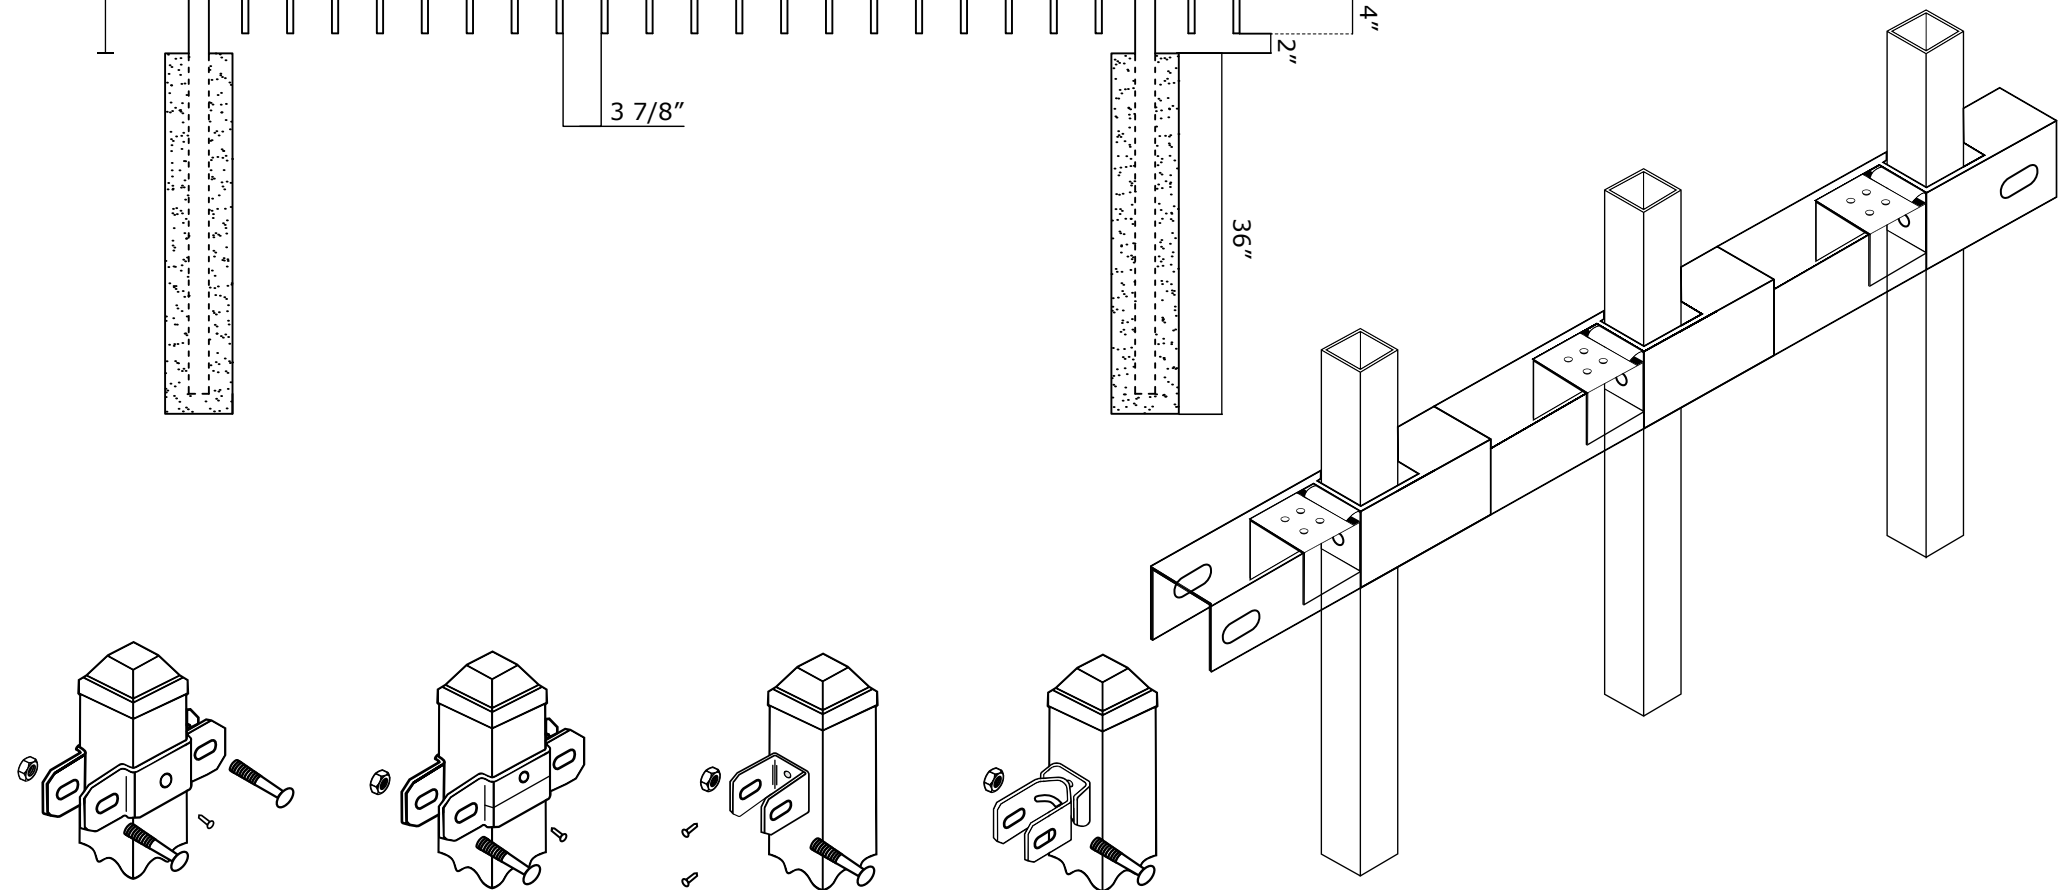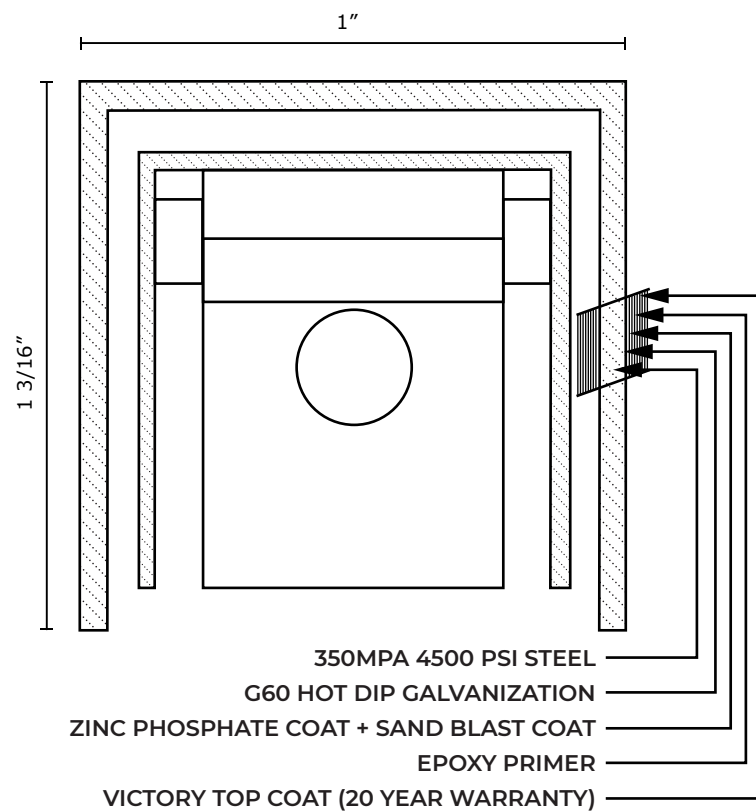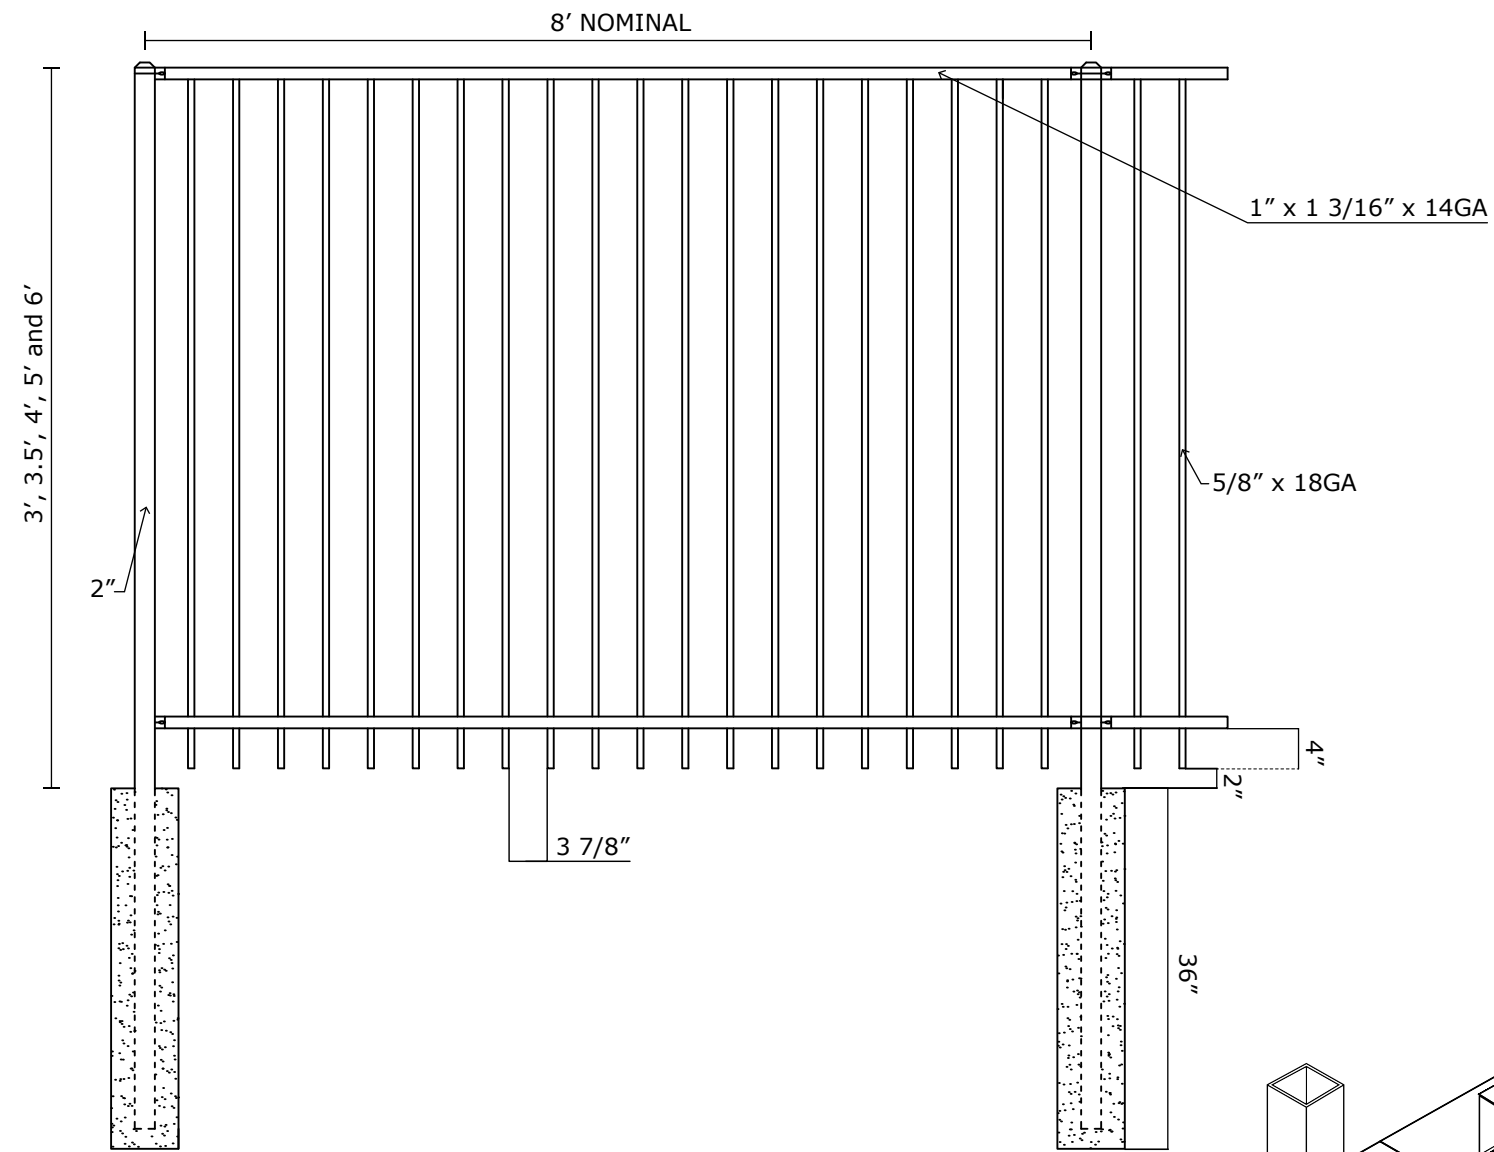

VANTAGE FENCE
VICTORY RESIDENTIAL PANELS
www.vantagefence.com

2R VIC RES FLAT TOP W/ EXTENDED PICKET






VICTORY 2R PINCH SPEAR W/ FLUSH BOTTOM SPECIFICATIONS

Pickets: 5/8" x 18GA

Rails: 1" x 1 3/16" SQ x 14GA

Posts: 2" SQ x 16GA

Heights: 3', 3.5', 4', 5' and 6'

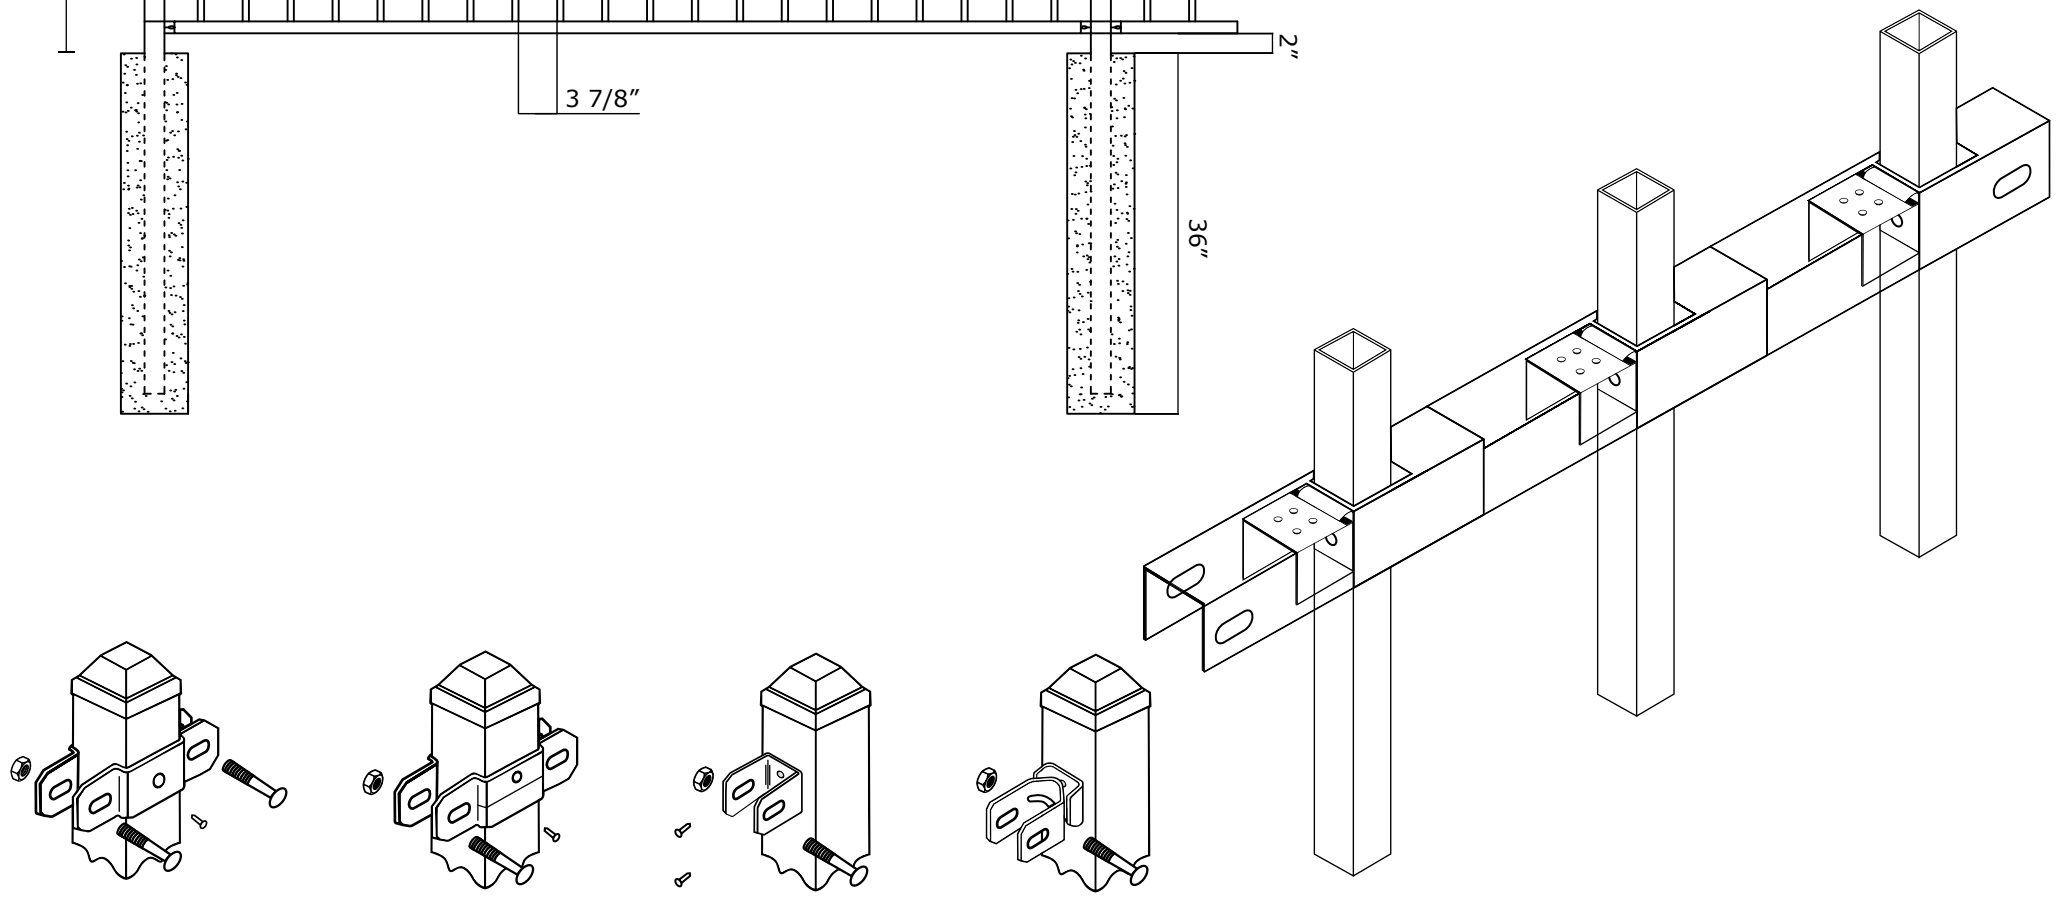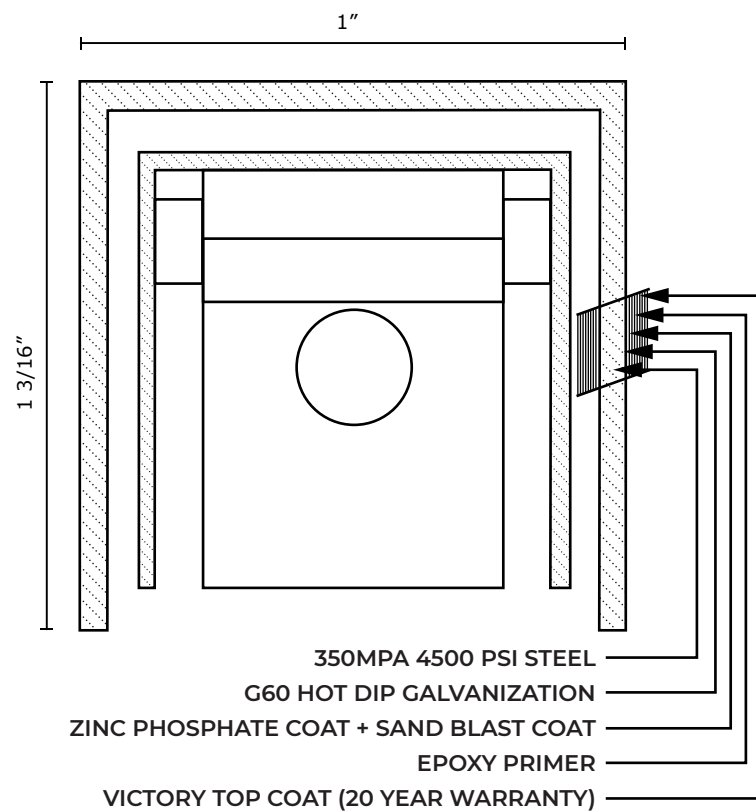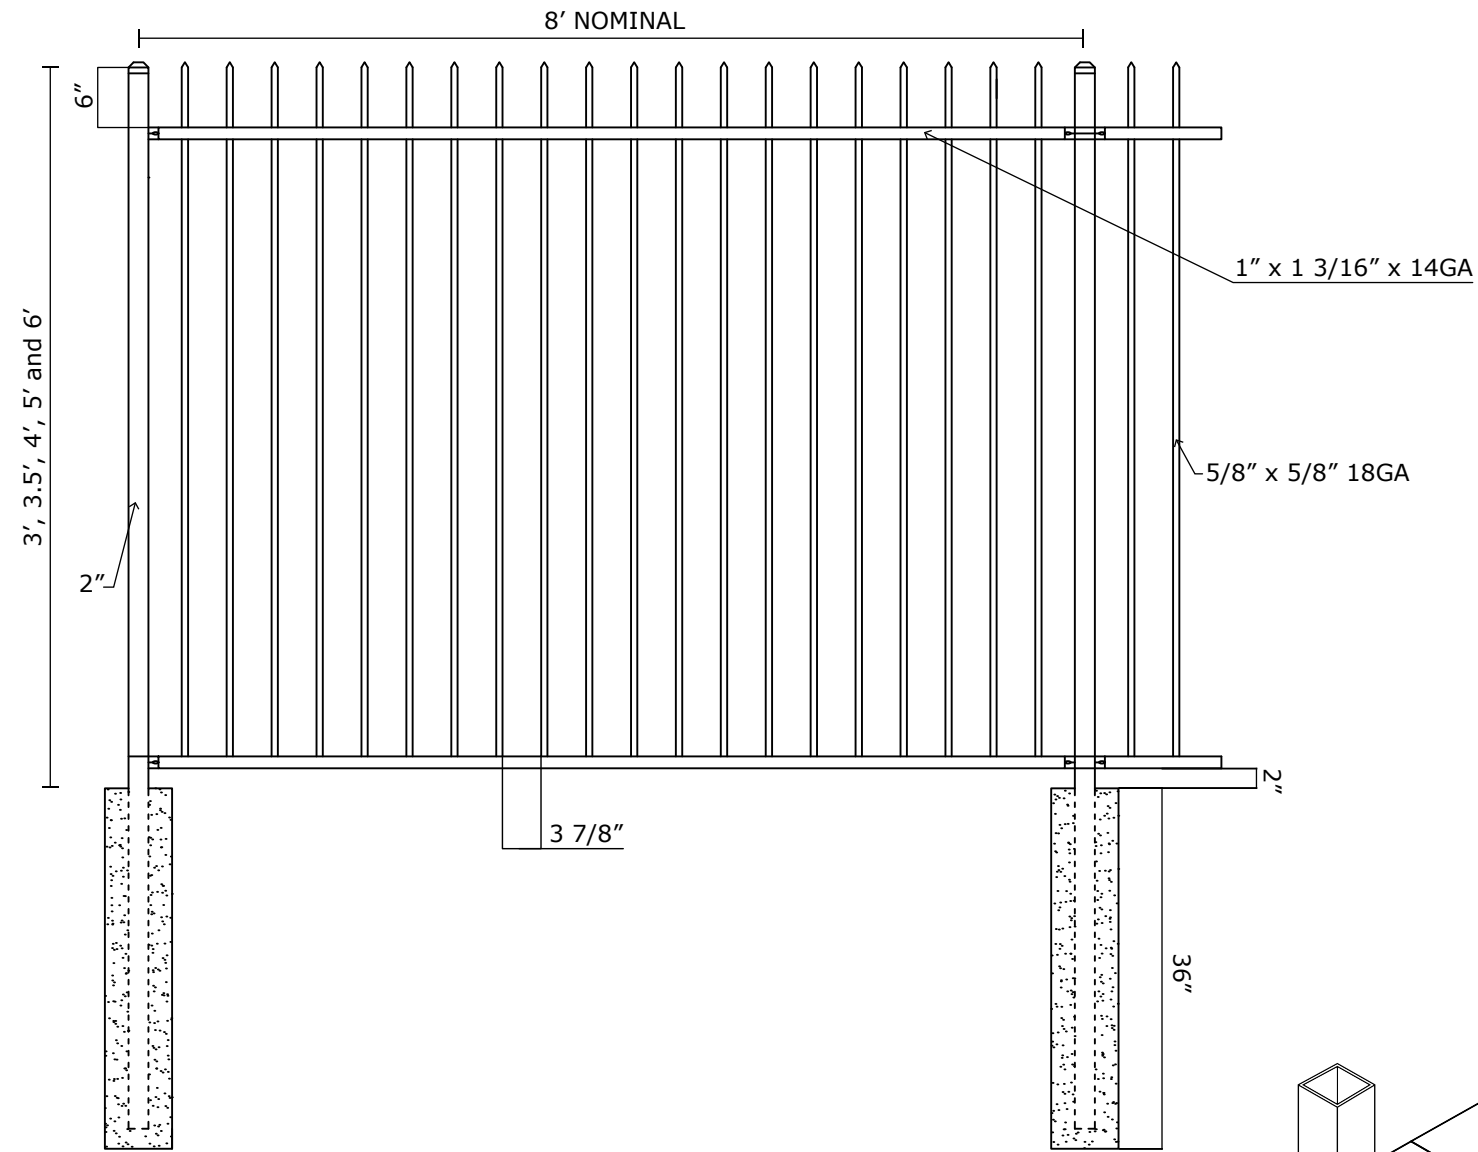

VANTAGE FENCE
VICTORY RESIDENTIAL PANELS
www.vantagefence.com

2R VIC RES PINCH SPEAR W/ FLUSH BOTTOM






VICTORY 2R RES PINCH SPEAR W/ EXTENDED PICKET SPECIFICATIONS

Pickets: 5/8" x 18GA

Rails: 1" x 1 3/16" SQ x 14GA

Posts: 2" SQ x 16GA

Heights: 3', 3.5', 4', 5' and 6'

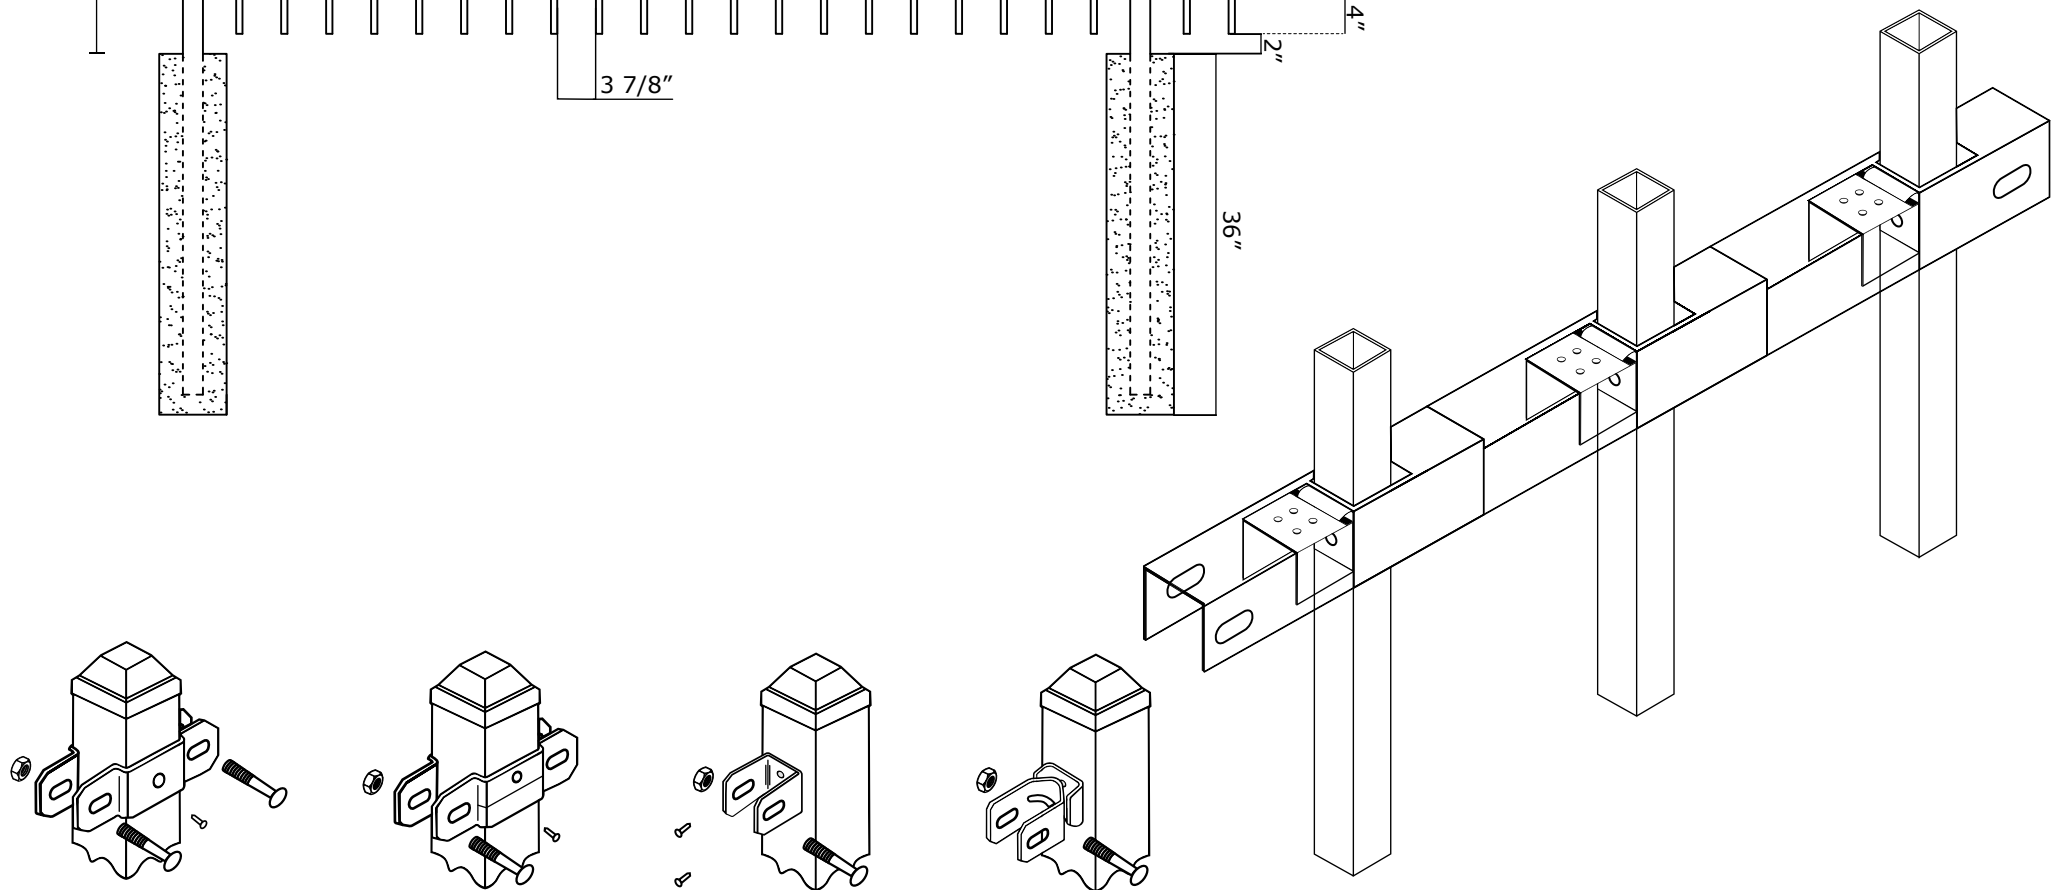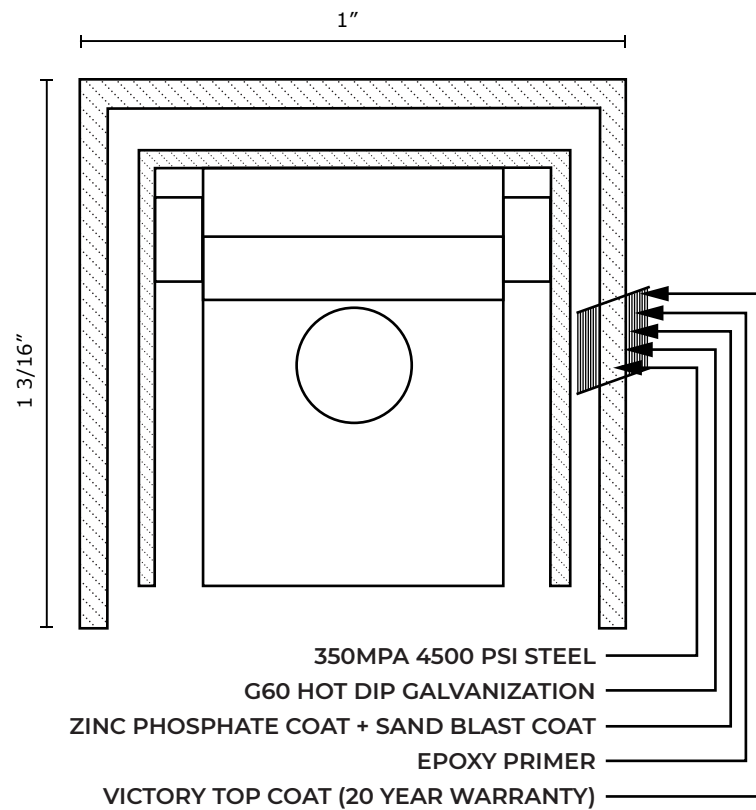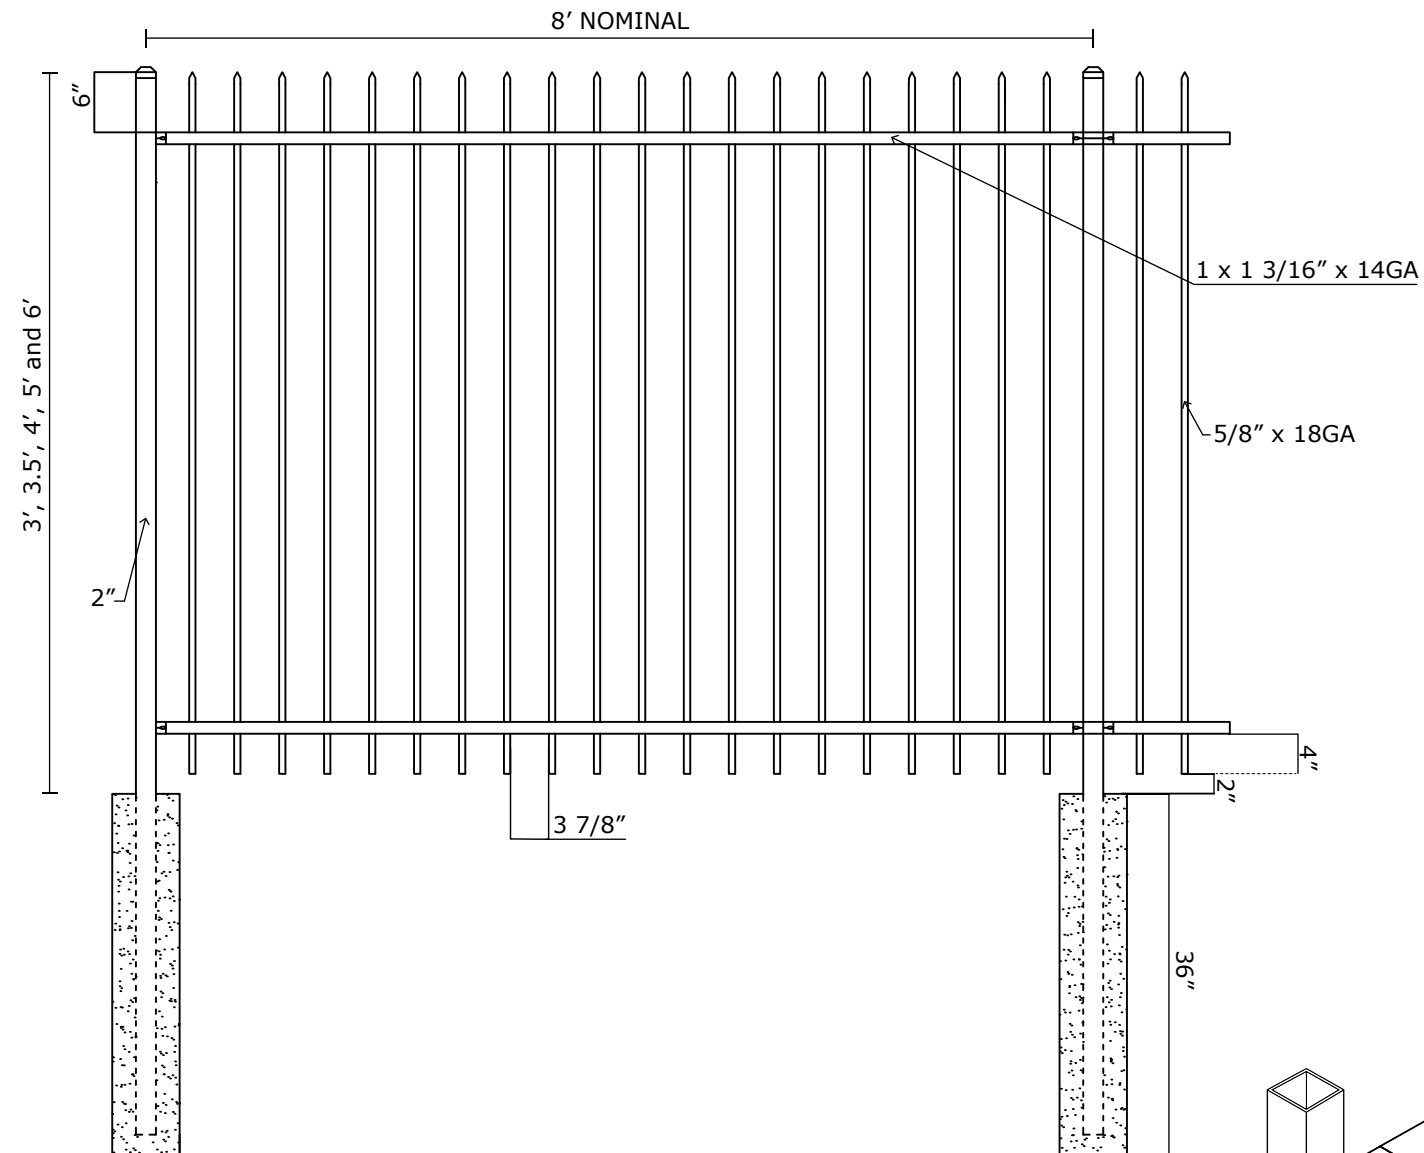

VANTAGE FENCE
VICTORY RESIDENTIAL PANELS
www.vantagefence.com

2R VIC RES PINCH SPEAR W/ EXTENDED PICKET






VICTORY 2R RES MODERN TOP W/ FLUSH BOTTOM SPECIFICATIONS

Pickets: 5/8" x 18GA

Rails: 1" x 1 3/16" SQ x 14GA

Posts: 2" SQ x 16GA

Heights: 3', 3.5', 4', 5' and 6'

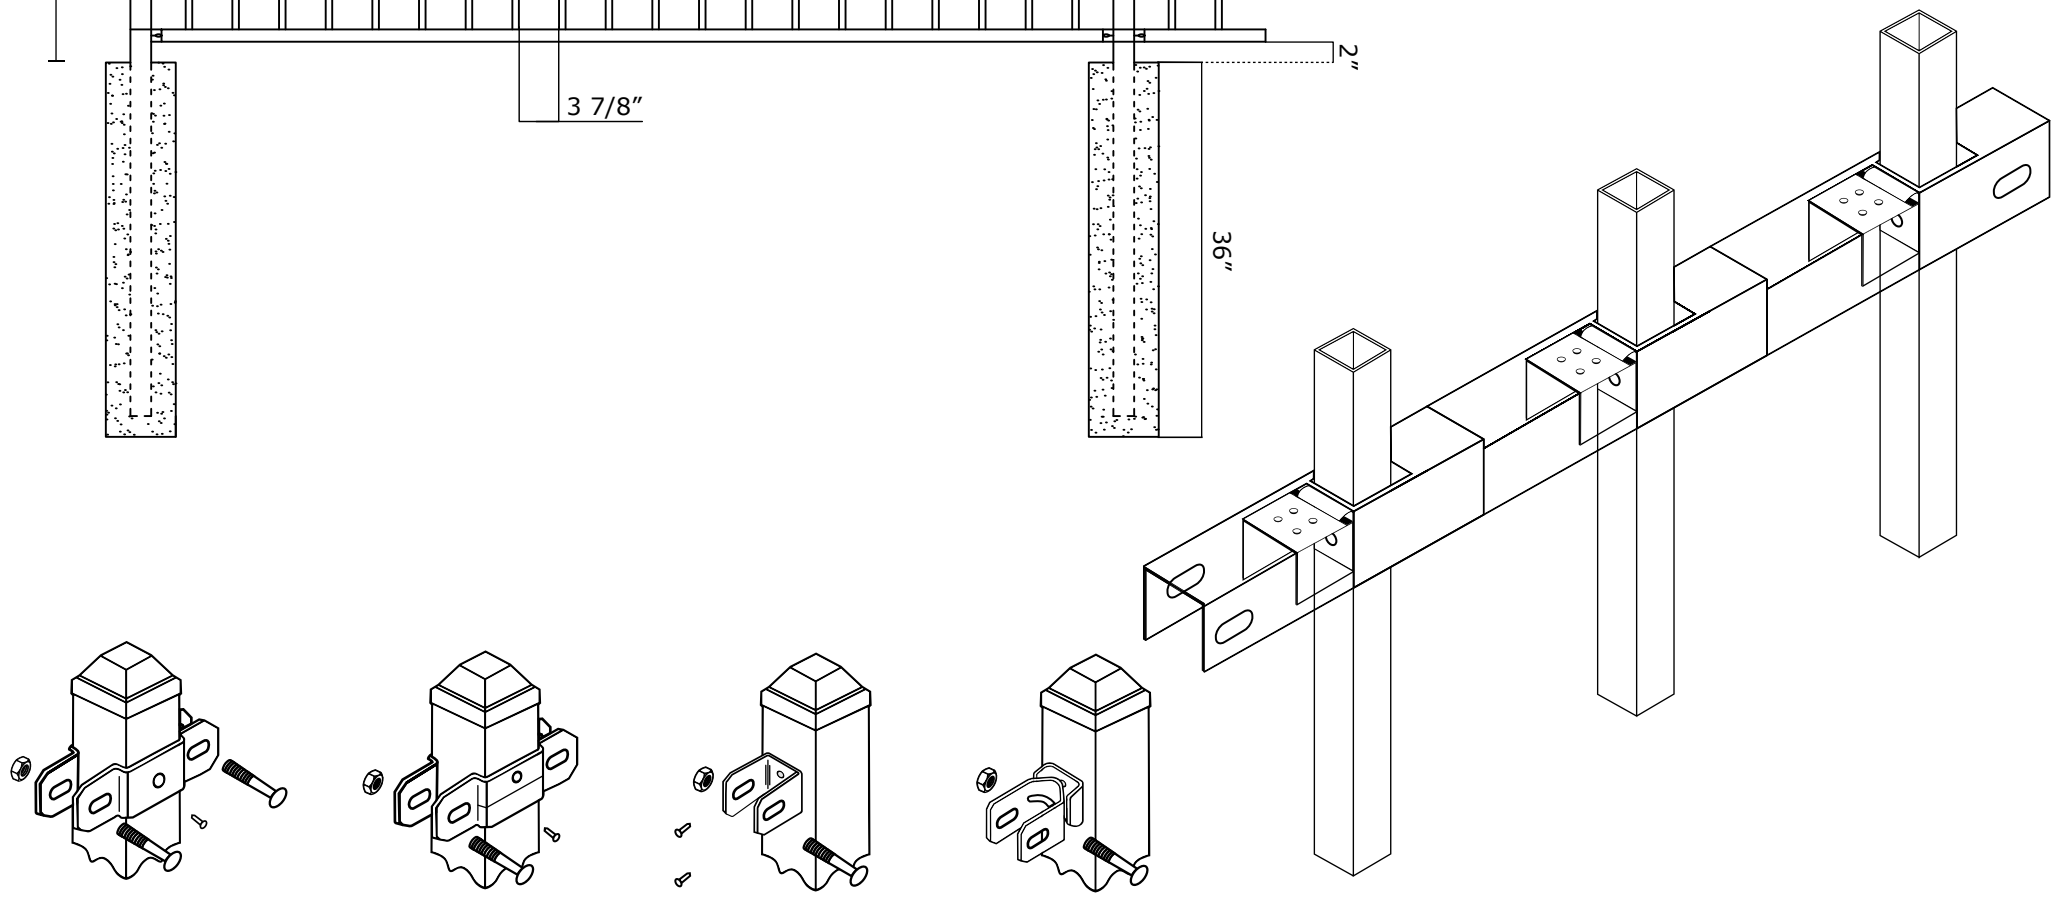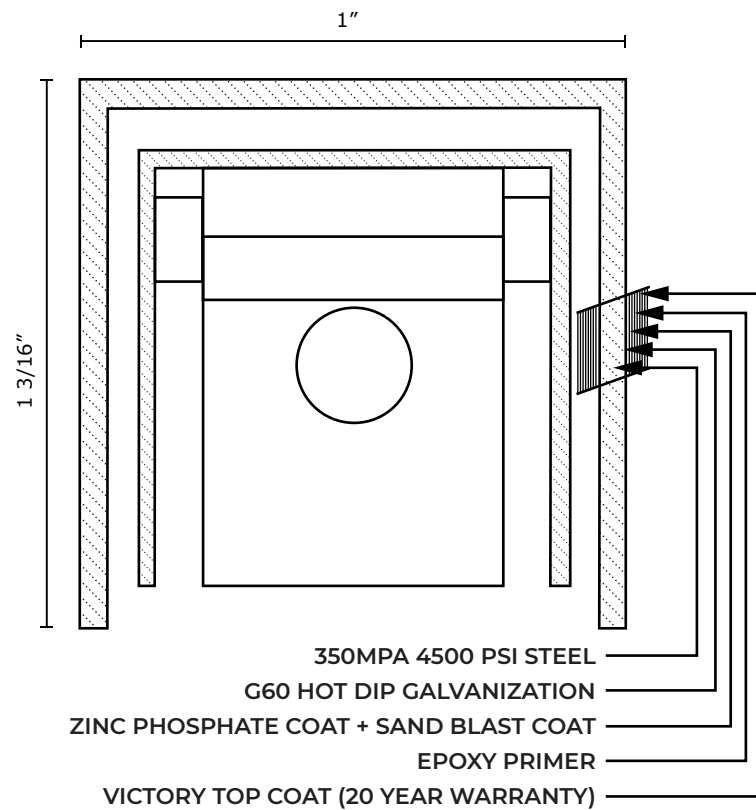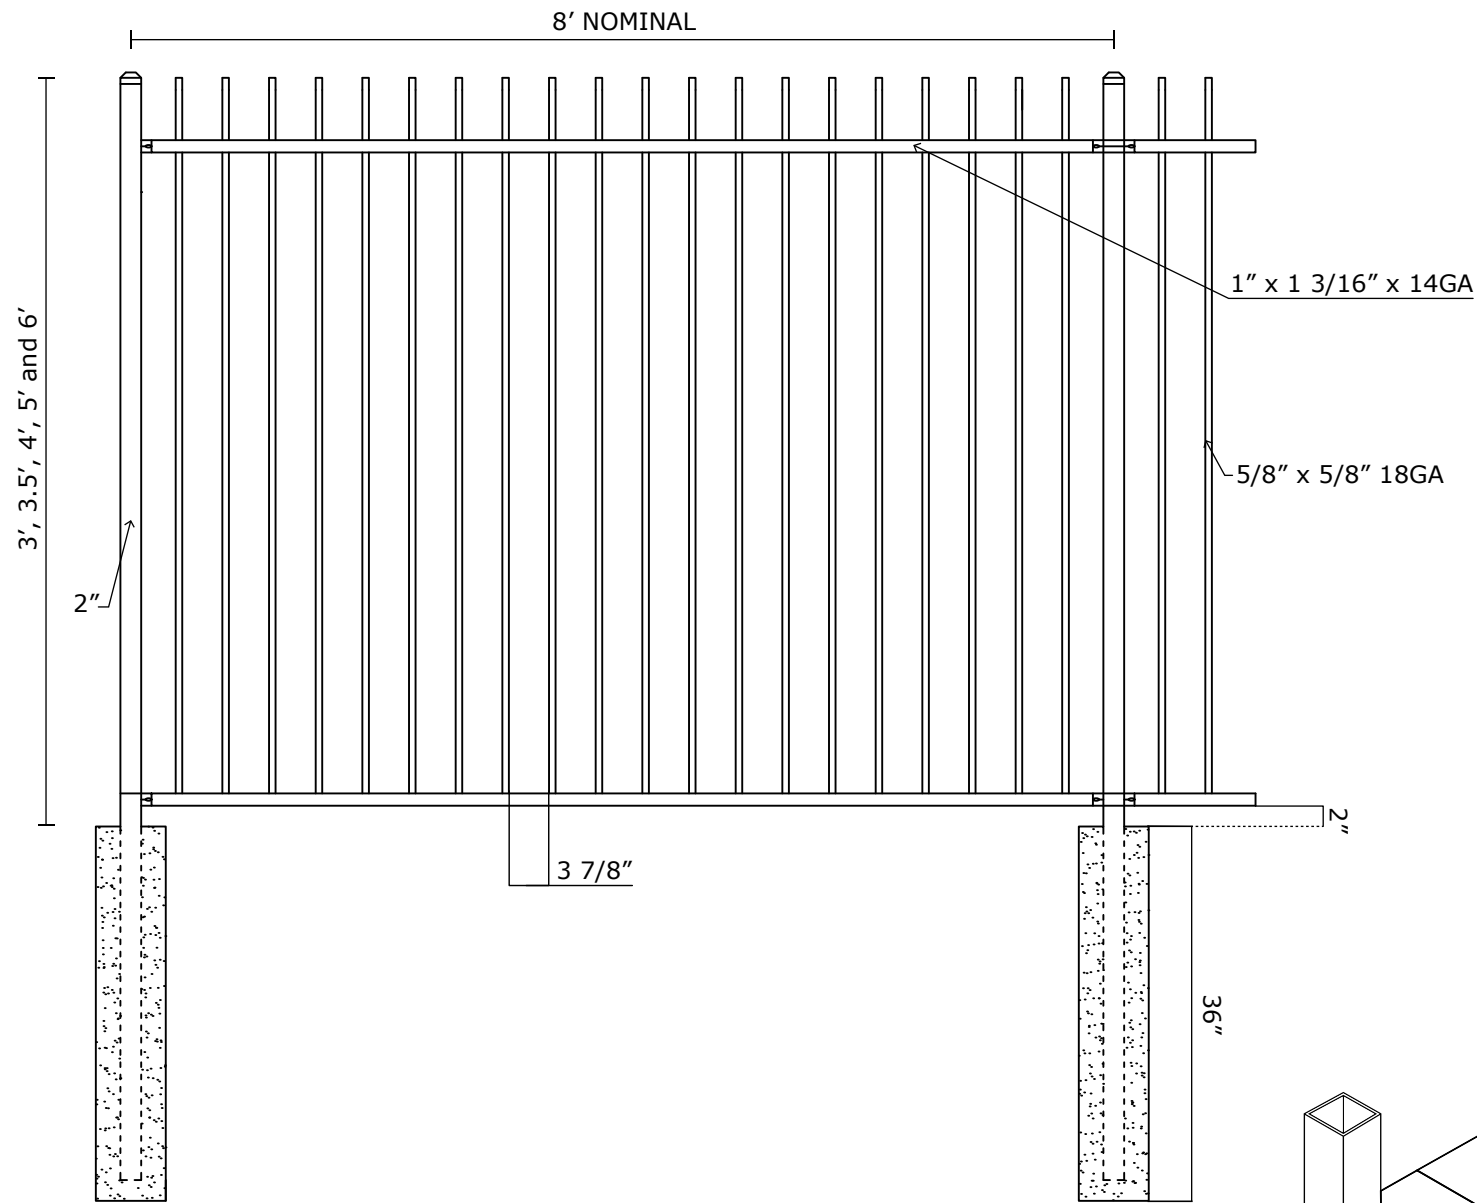

VANTAGE FENCE
VICTORY RESIDENTIAL PANELS
www.vantagefence.com

2R VIC RES MODERN TOP W/ FLUSH BOTTOM






VICTORY 2R RES MODERN TOP W/ EXTENDED PICKET SPECIFICATIONS

Pickets: 5/8" x 18GA

Rails: 1" x 1 3/16" SQ x 14GA

Posts: 2" SQ x 16GA

Heights: 3', 3.5', 4', 5' and 6'

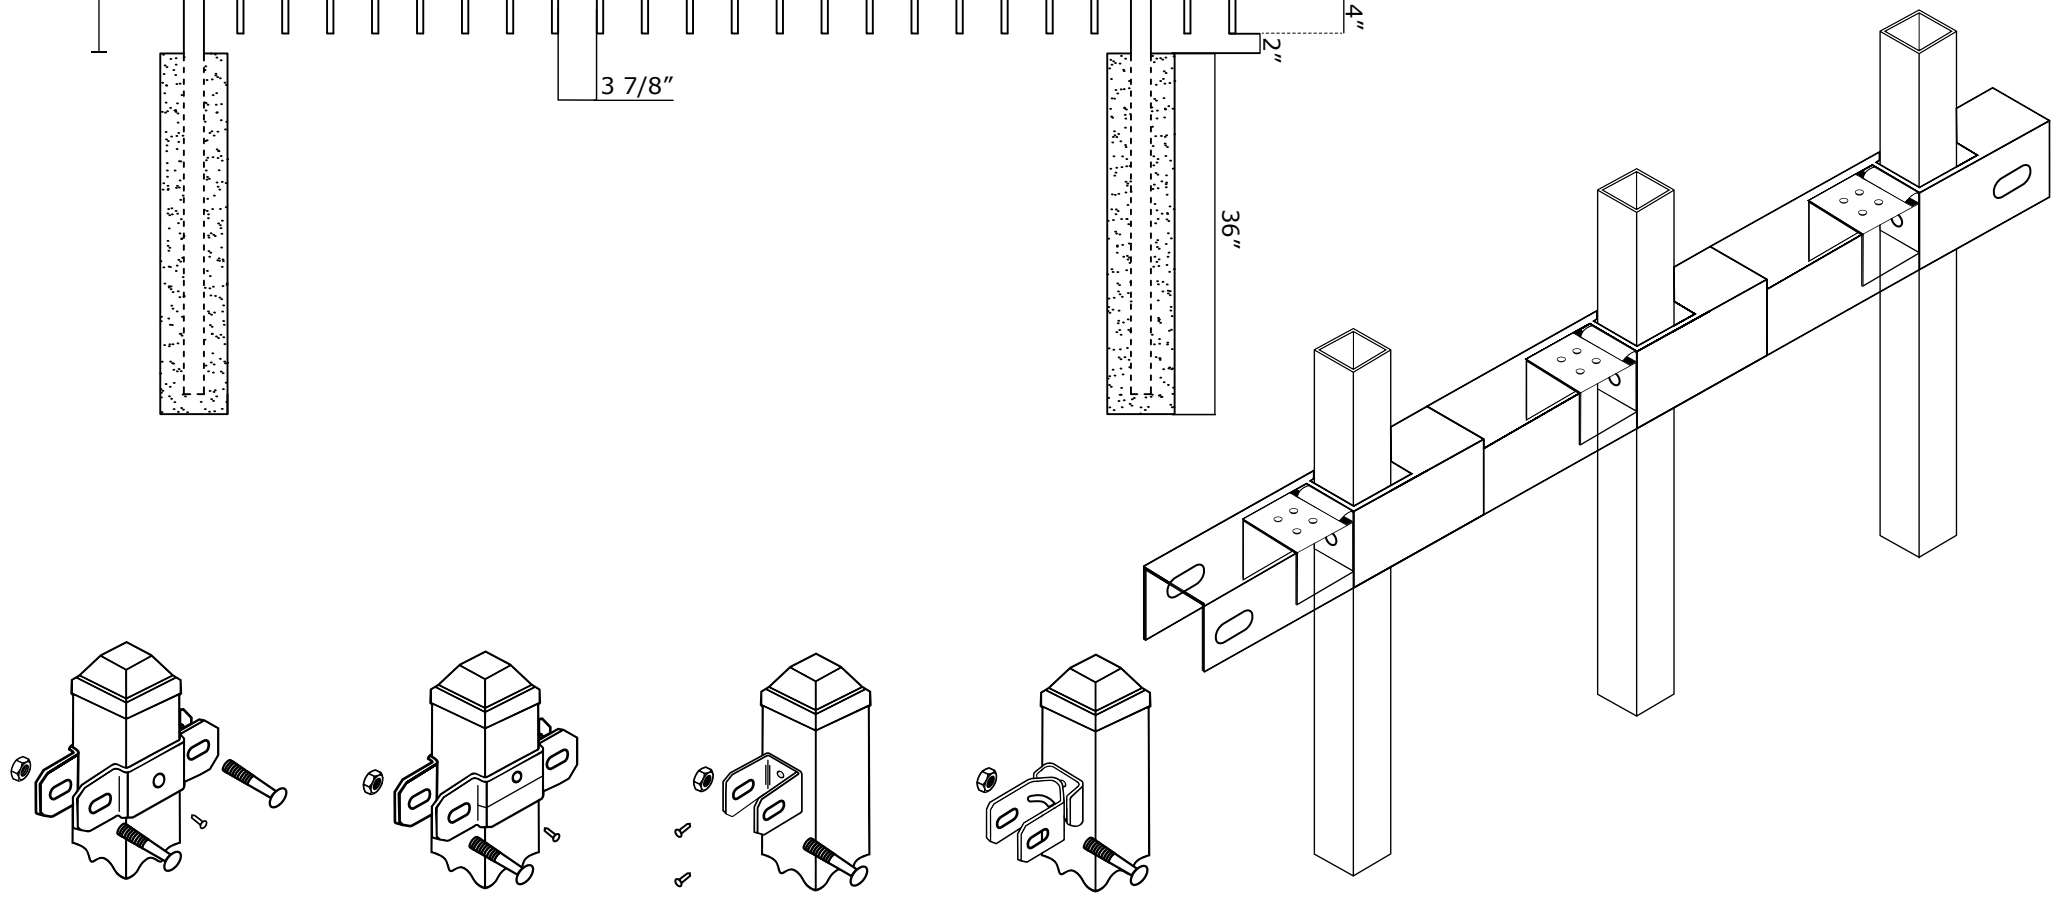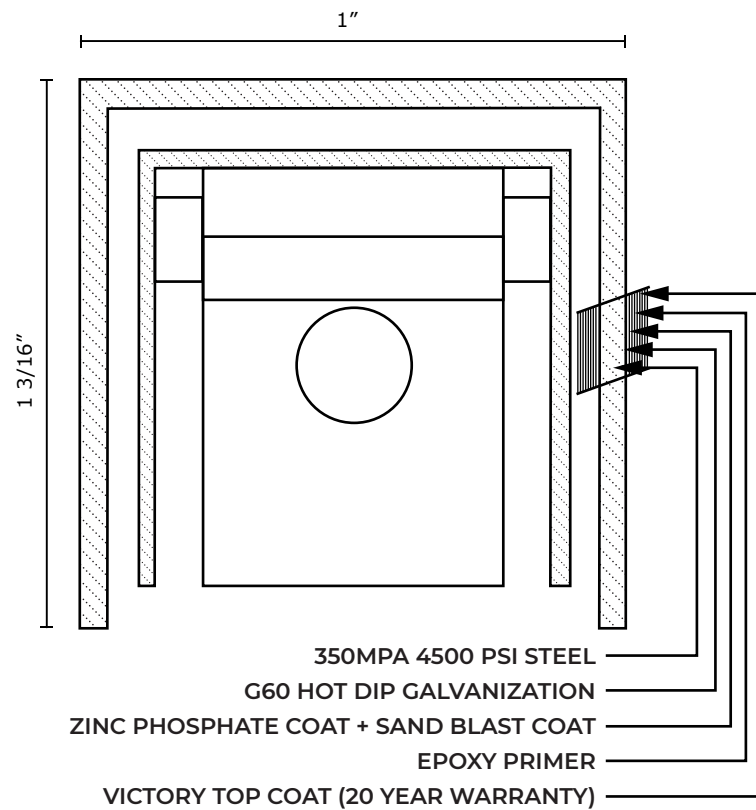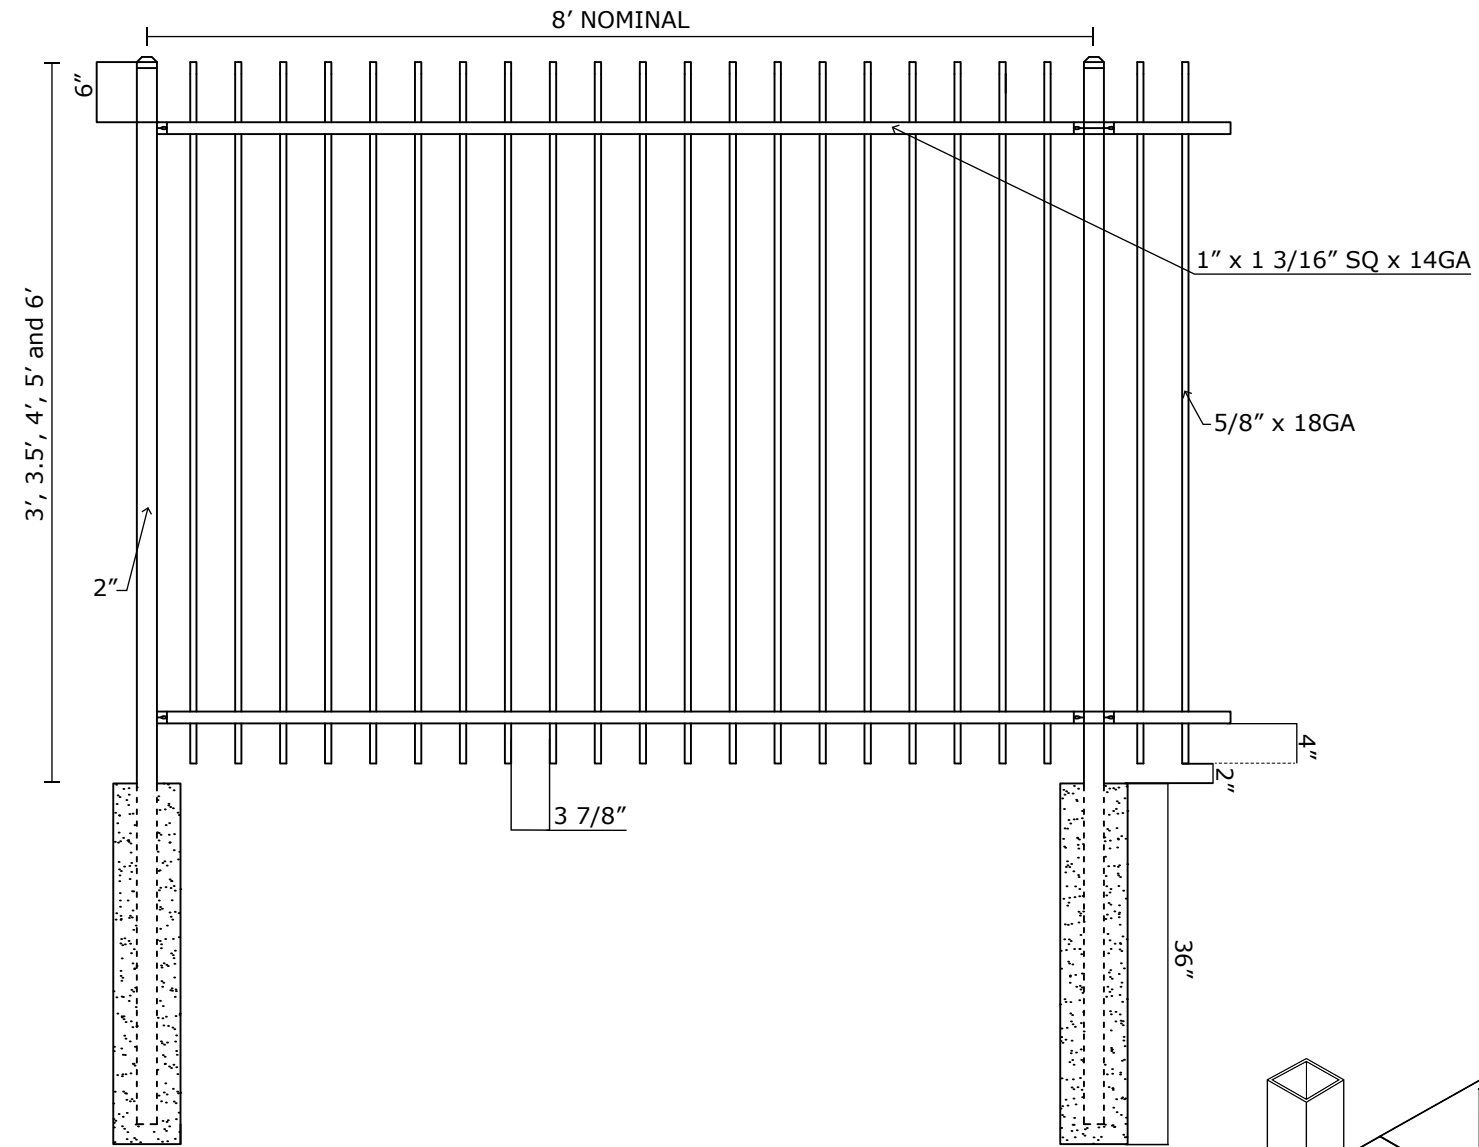

VANTAGE FENCE
VICTORY RESIDENTIAL PANELS
www.vantagefence.com

2R VIC RES MODERN TOP W/ EXTENDED PICKET






VICTORY 3R RES FLAT TOP W/ FLUSH BOTTOM SPECIFICATIONS

Pickets: 5/8" x 18GA

Rails: 1" x 1 3/16" SQ x 14GA

Posts: 2" SQ x 16GA

Heights: 3', 3.5', 4', 5' and 6'

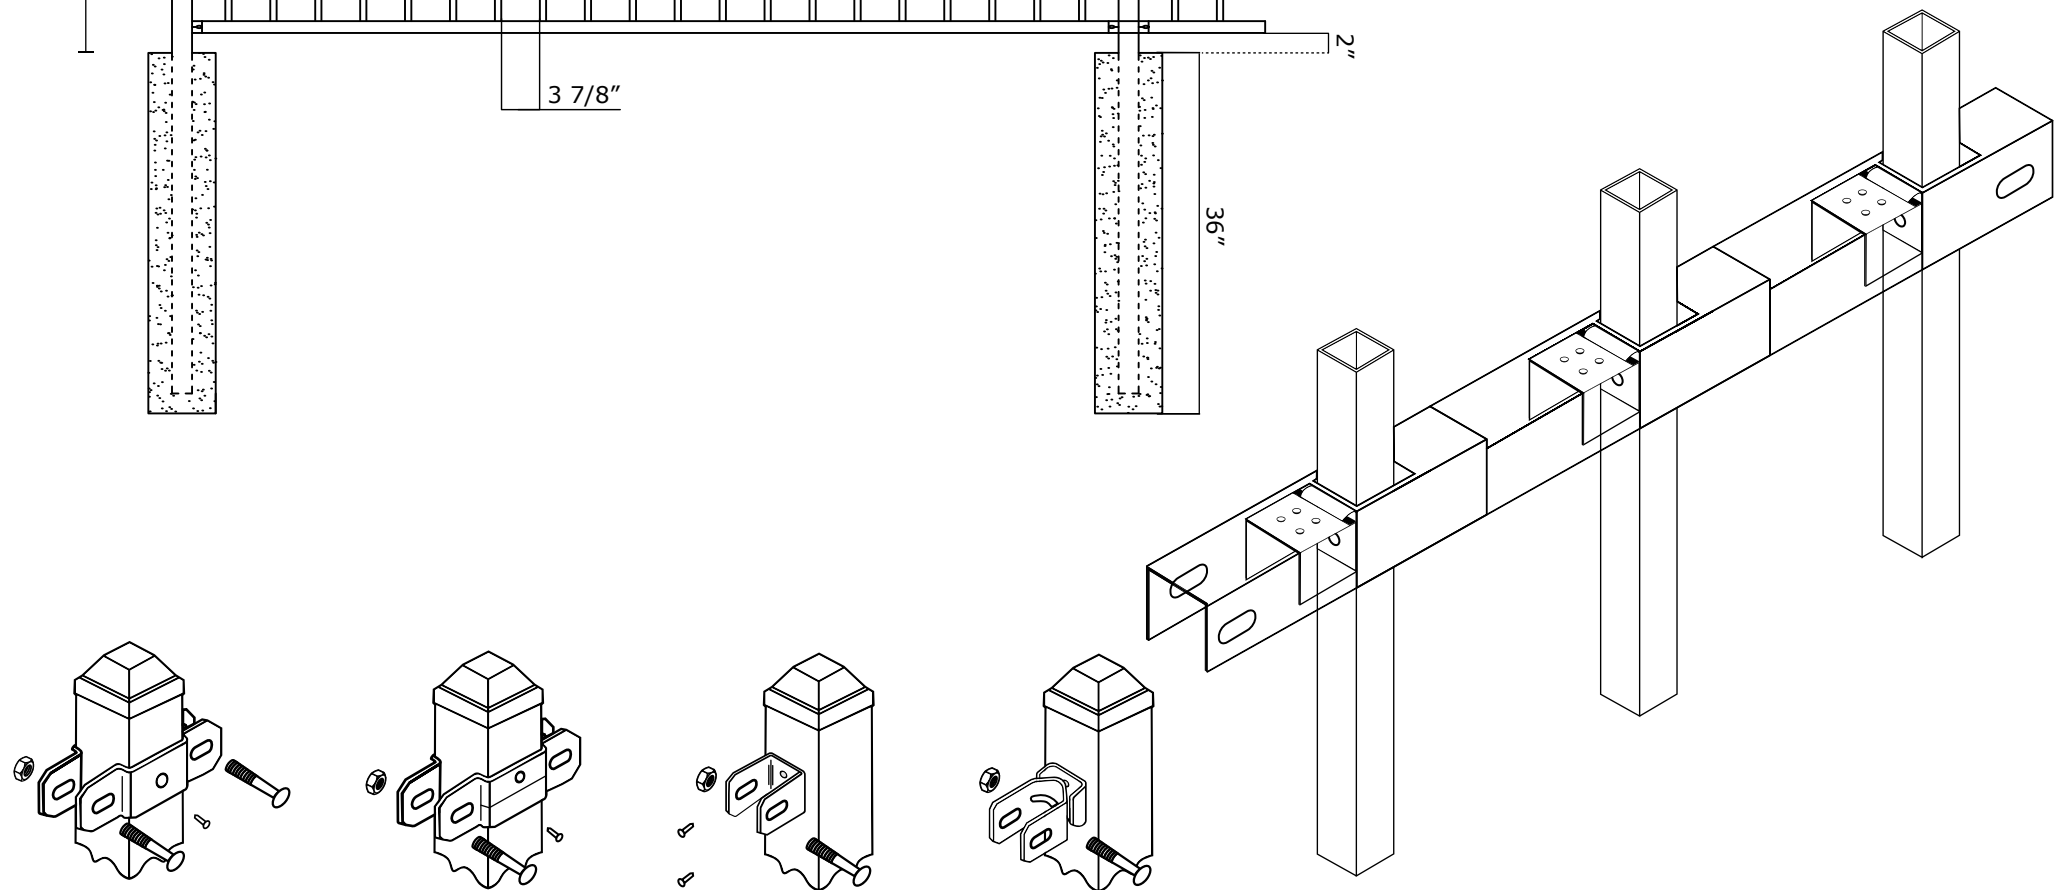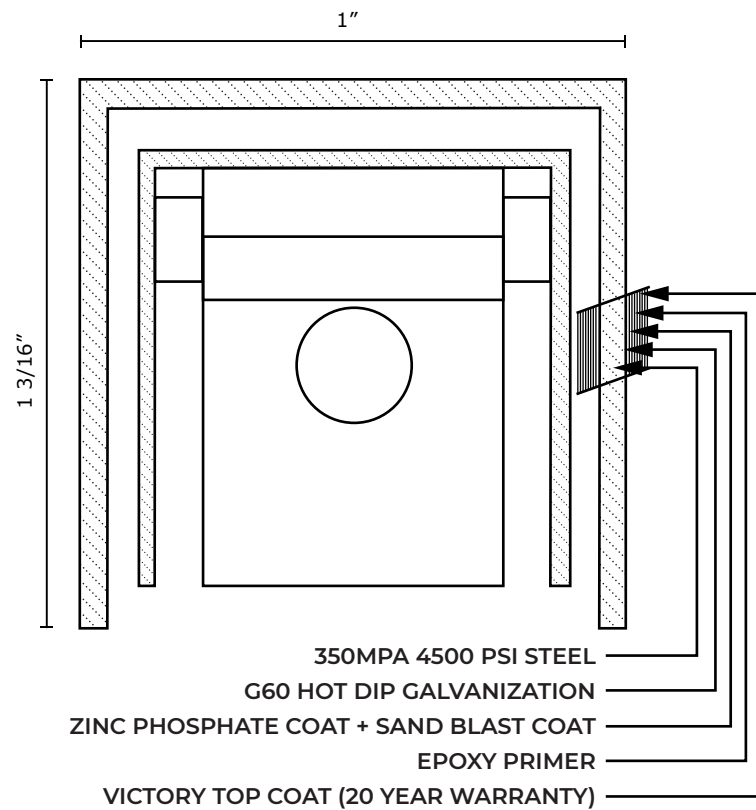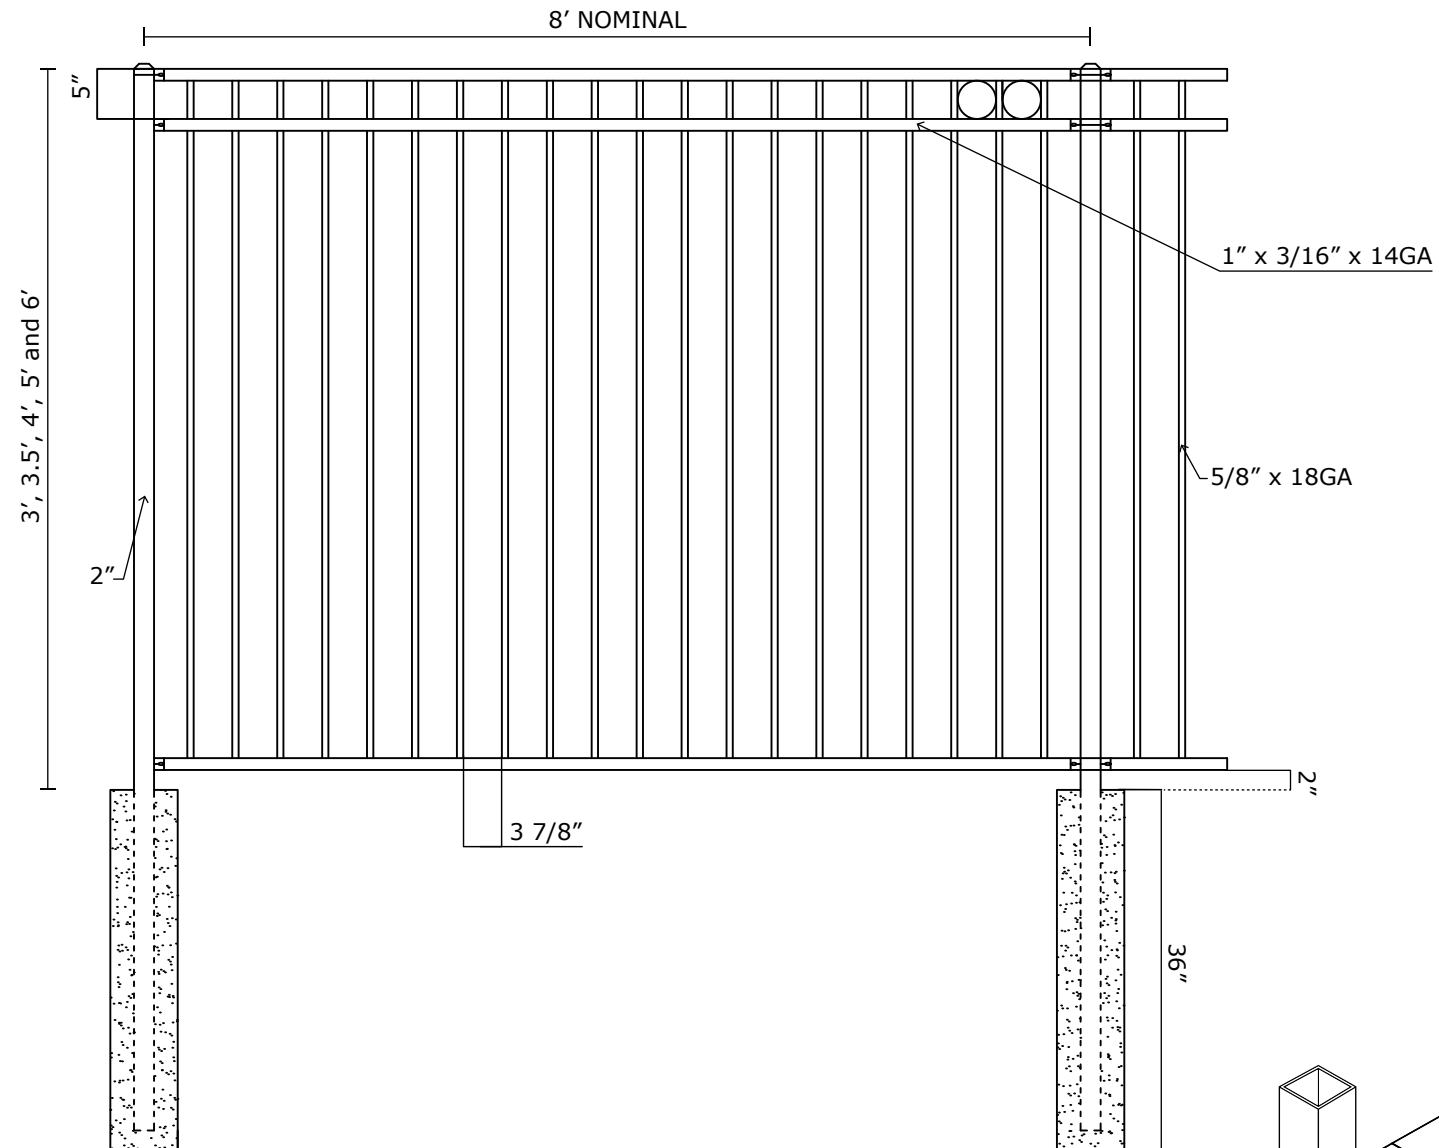

VANTAGE FENCE
VICTORY RESIDENTIAL PANELS
www.vantagefence.com

3R VIC RES FLAT TOP W/ FLUSH BOTTOM






**VICTORY 3R RES FLAT TOP W/
EXTENDED PICKET SPECIFICATIONS**

Pickets: 5/8" x 18GA

Rails: 1" x 1 3/16" SQ x 14GA

Posts: 2" SQ x 16GA

Heights: 3', 3.5', 4', 5' and 6'

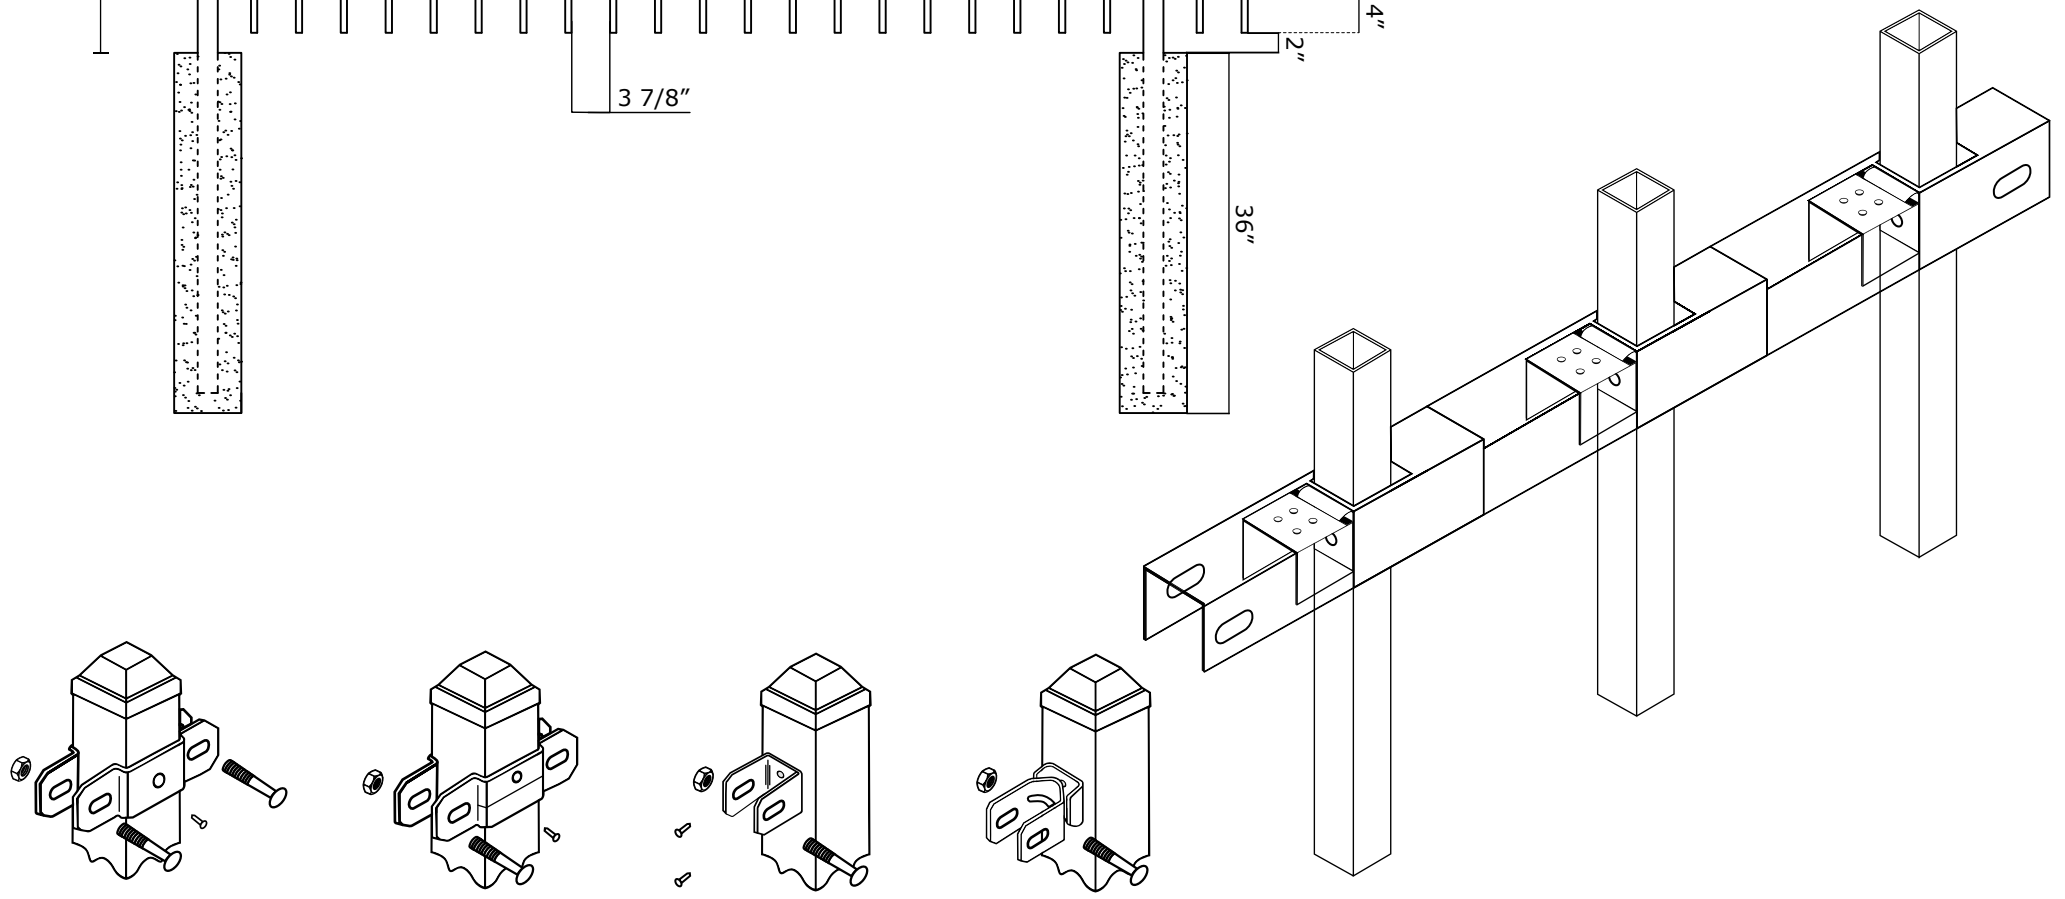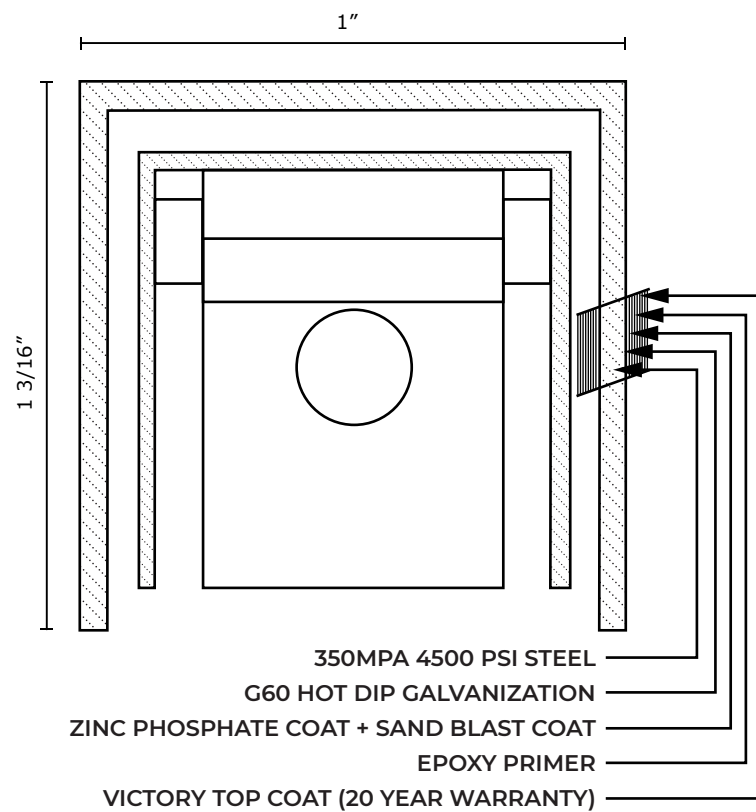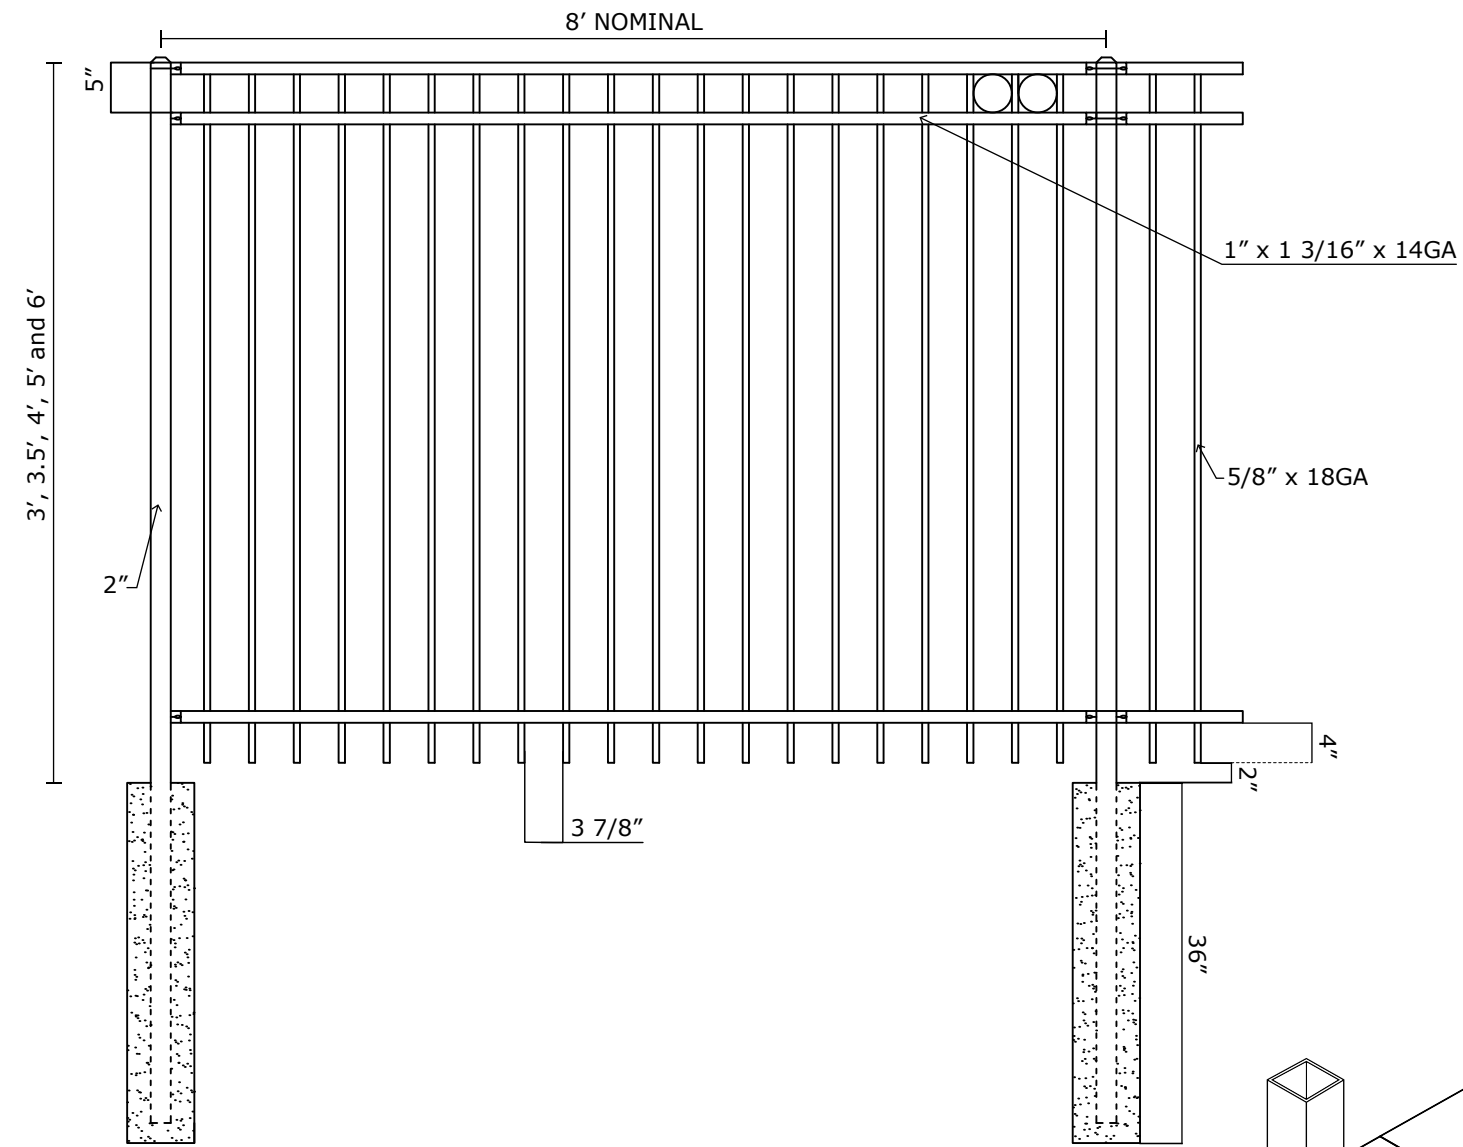

VANTAGE FENCE
VICTORY RESIDENTIAL PANELS
www.vantagefence.com

3R VIC RES FLAT TOP W/ EXTENDED PICKET






VICTORY 3R RES PINCH SPEAR W/ FLUSH BOTTOM SPECIFICATIONS

Pickets: 5/8" x 5/8" 18GA

Rails: 1" x 1 3/16" SQ x 14GA

Posts: 2" SQ x 16GA

Heights: 3', 3.5', 4', 5' and 6'

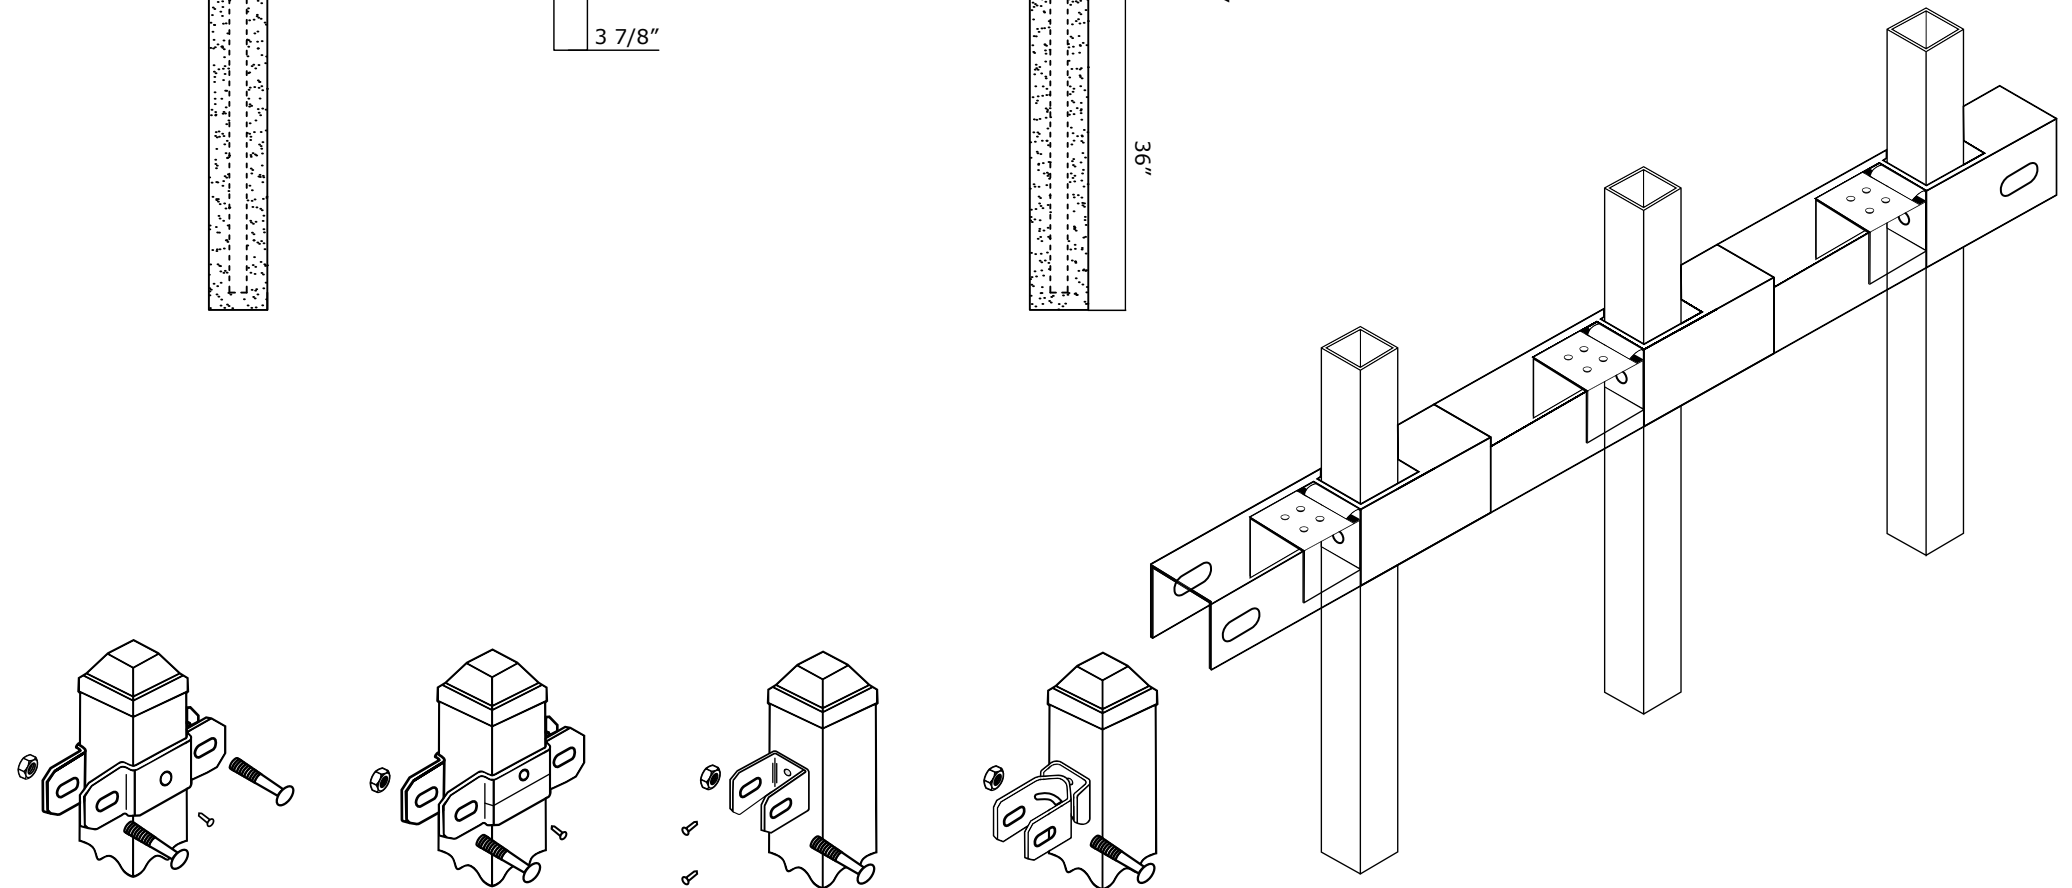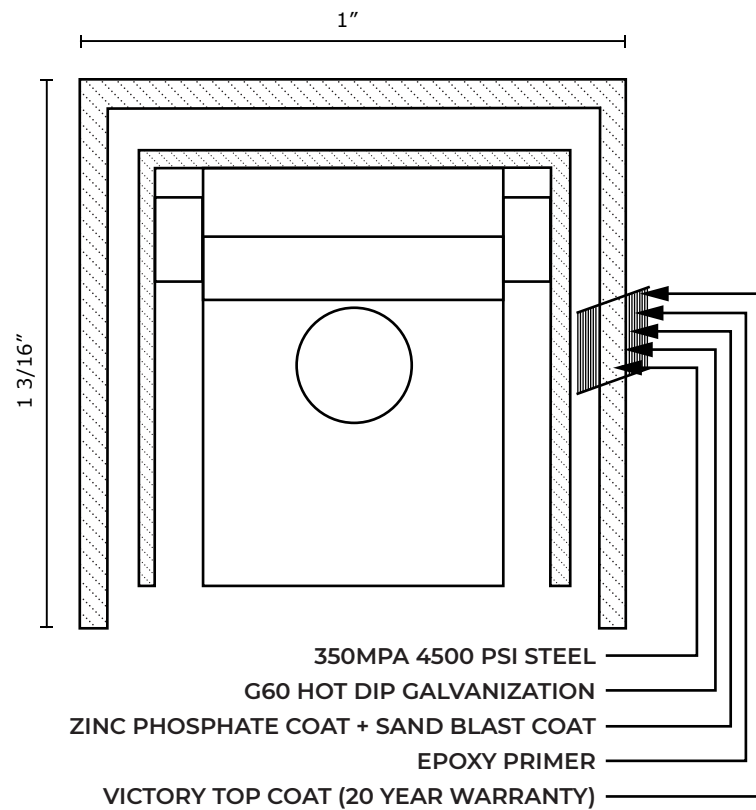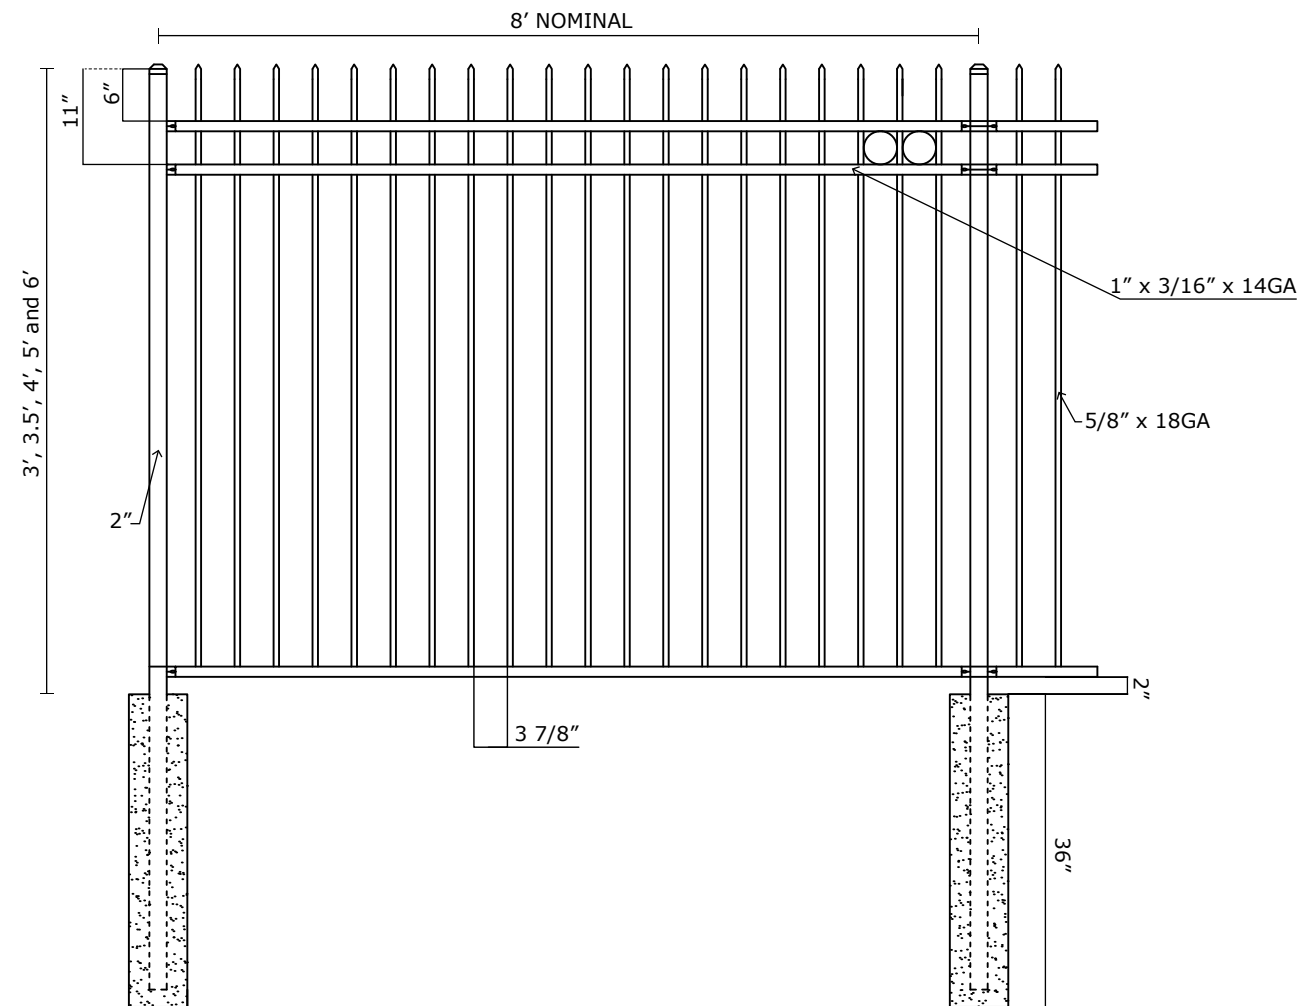

VANTAGE FENCE
VICTORY RESIDENTIAL PANELS
www.vantagefence.com

3R VIC RES PINCH SPEAR W/ FLUSH BOTTOM






**VICTORY 3R RES PINCH SPEAR W/
EXTENDED PICKET SPECIFICATIONS**

Pickets: 5/8" x 18GA

Rails: 1" x 1 3/16" SQ x 14GA

Posts: 2" SQ x 16GA

Heights: 3', 3.5', 4', 5' and 6'

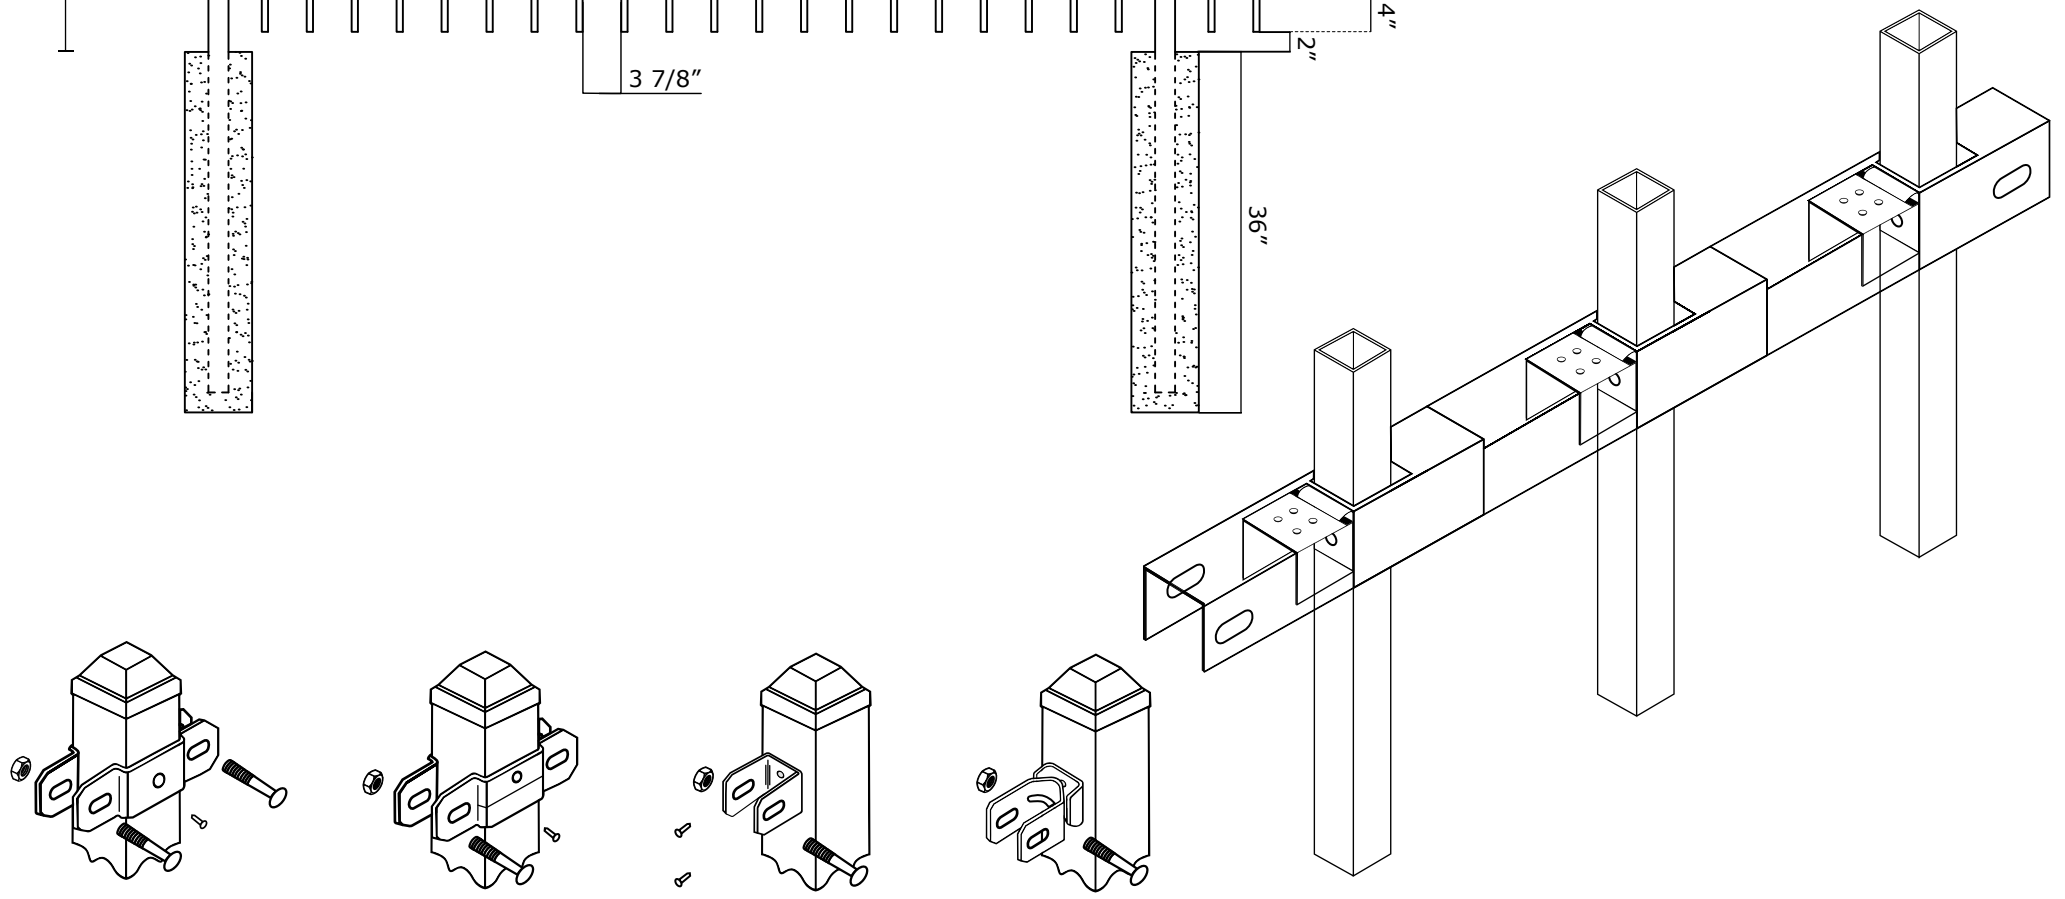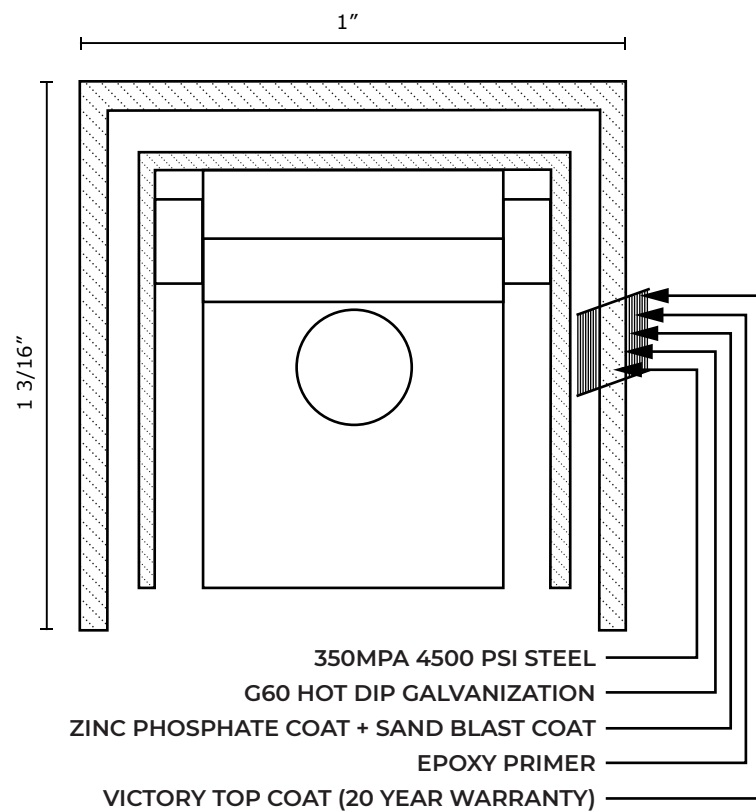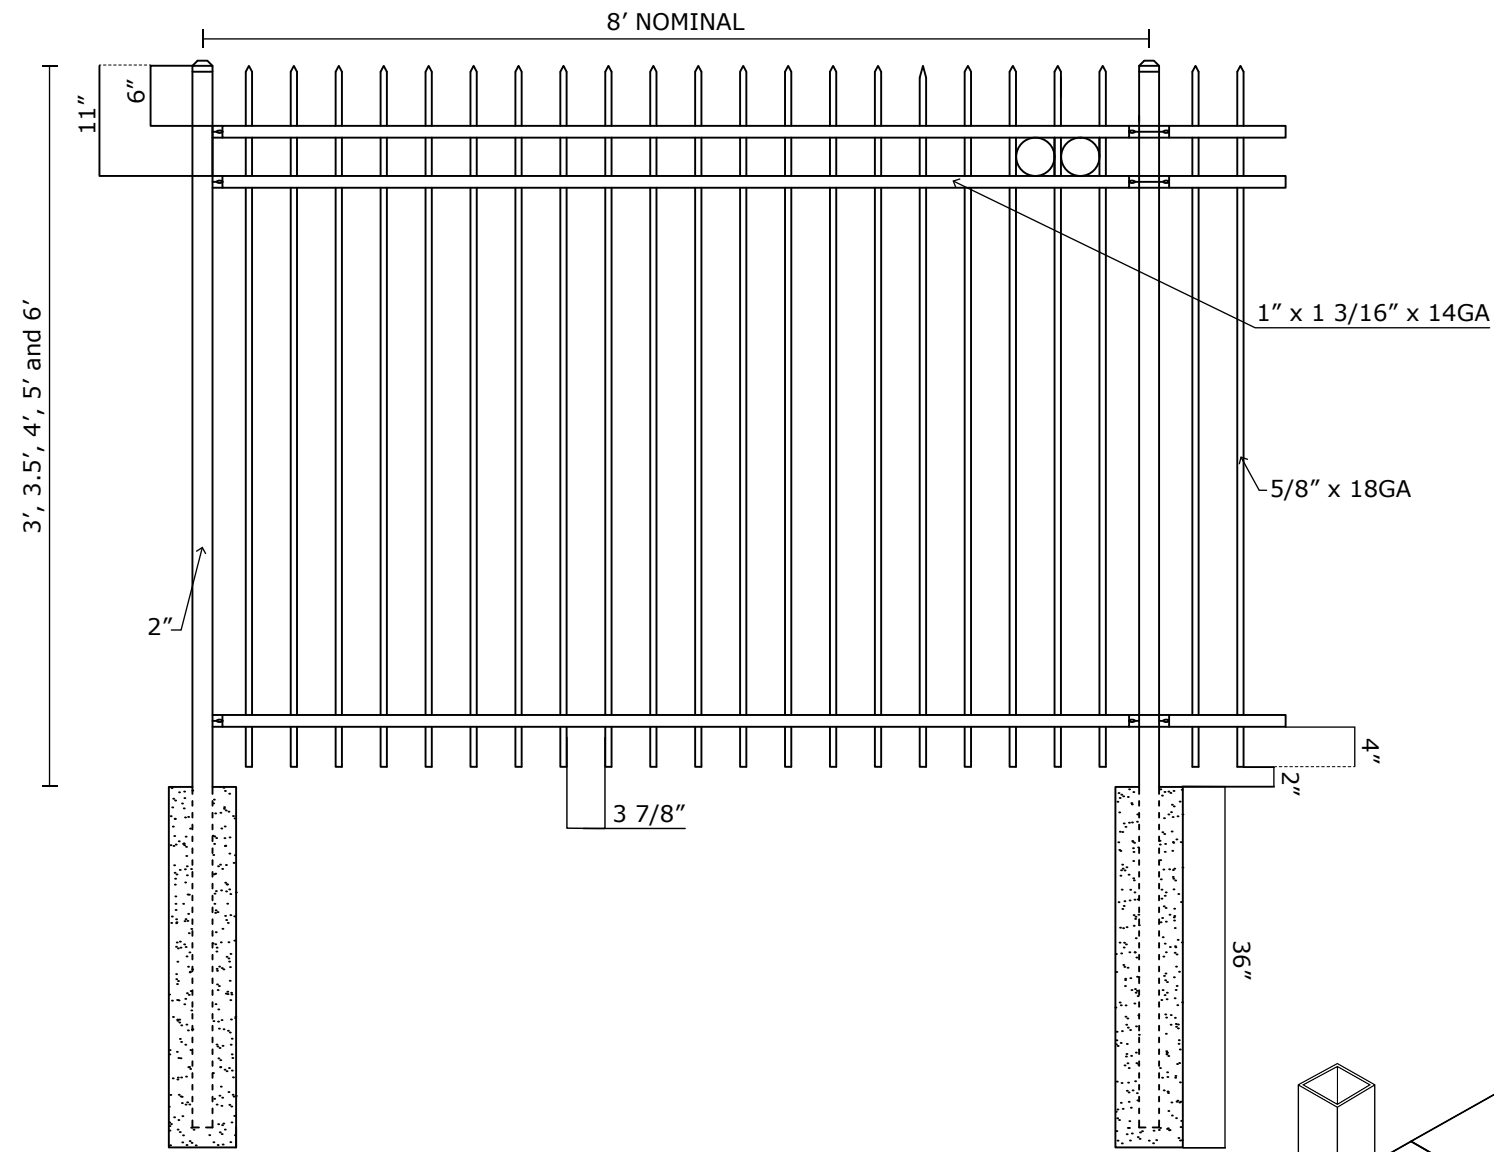

VANTAGE FENCE
VICTORY RESIDENTIAL PANELS
www.vantagefence.com

3R VIC RES PINCH SPEAR W/ EXTENDED PICKET






VICTORY 3R RES MODERN TOP W/ FLUSH BOTTOM SPECIFICATIONS

Pickets: 5/8" x 18GA

Rails: 1" x 1 3/16" SQ x 14GA

Posts: 2" SQ x 16GA

Heights: 3', 3.5', 4', 5' and 6'

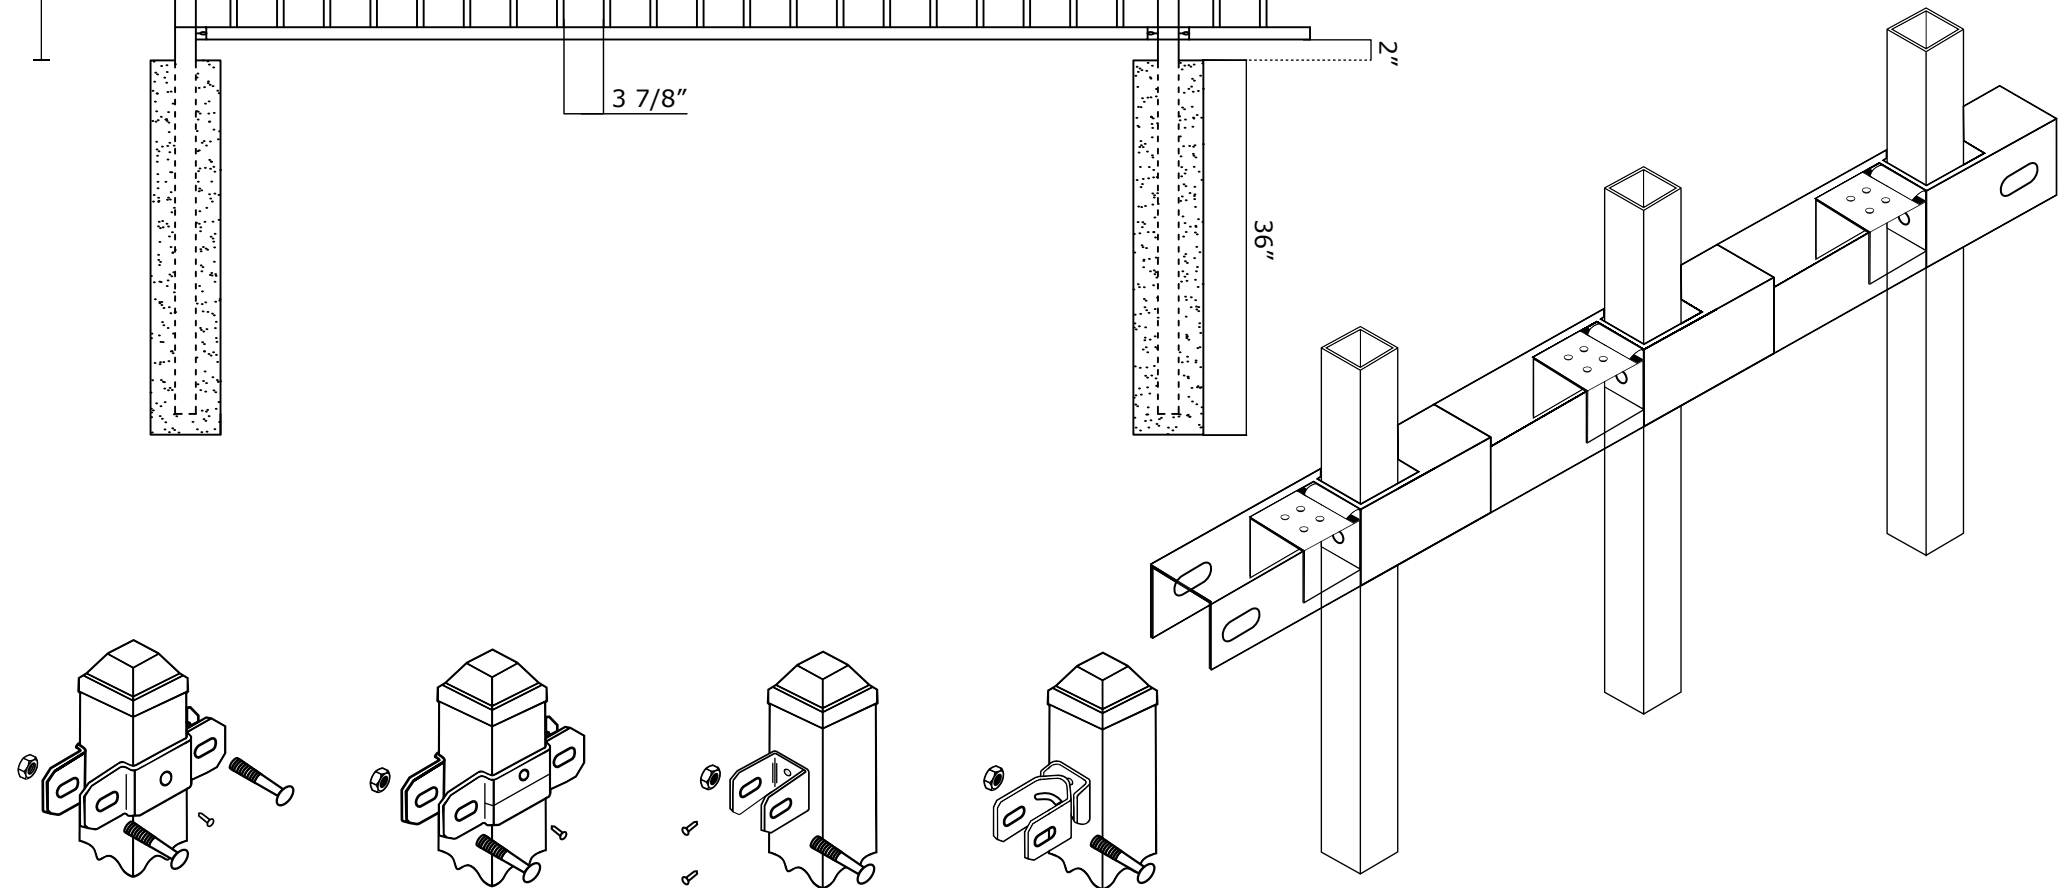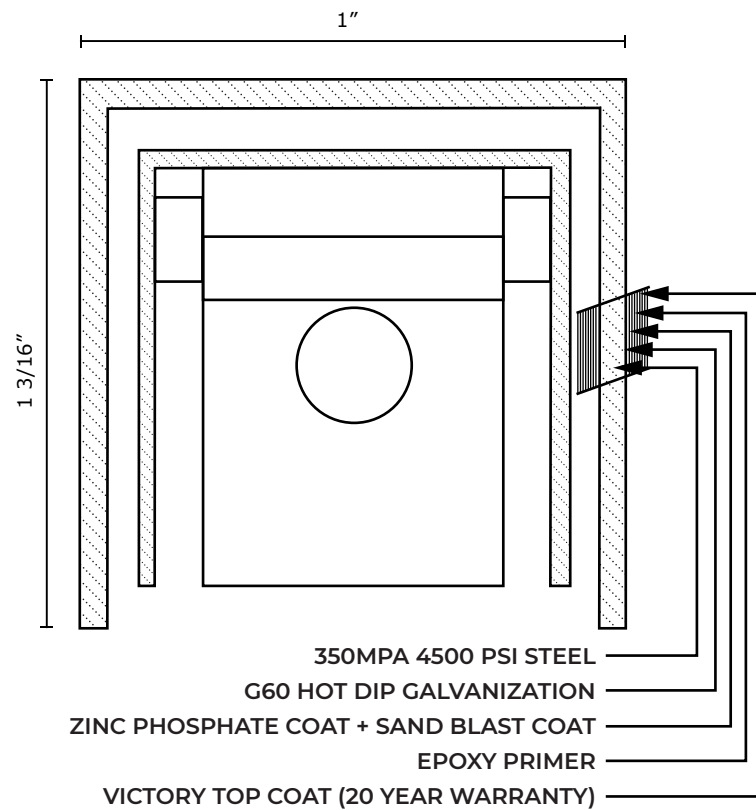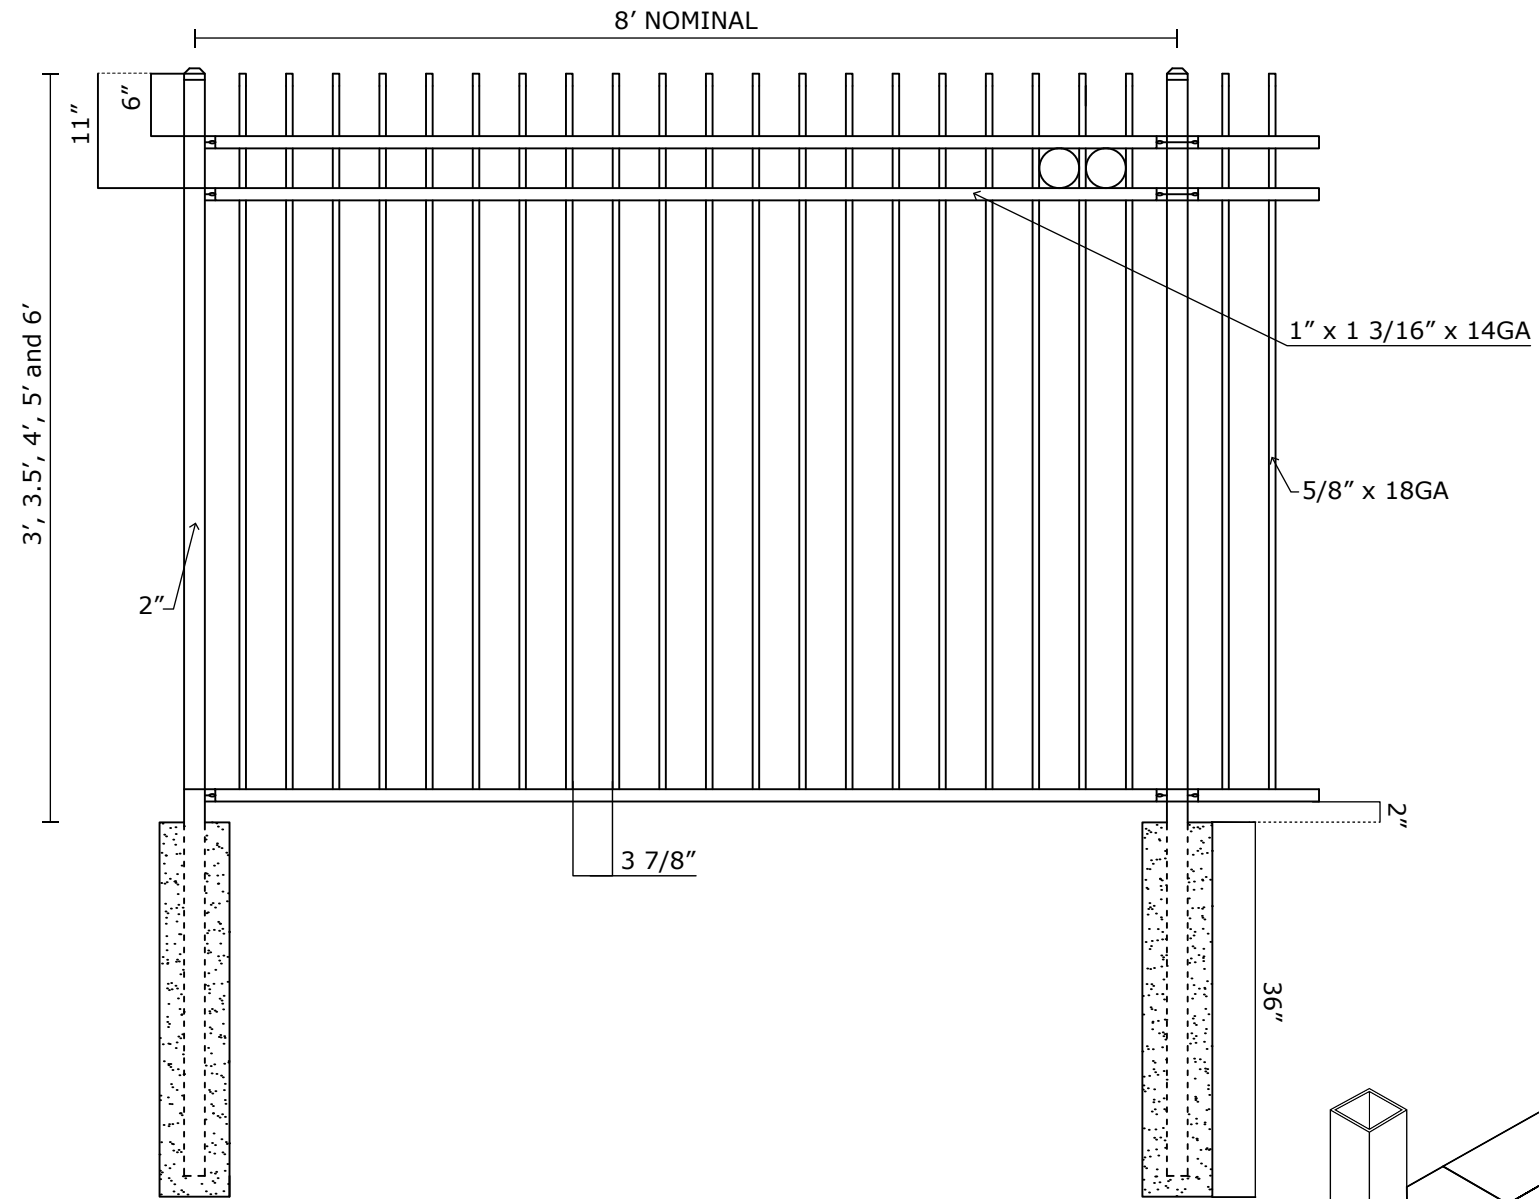

VANTAGE FENCE
VICTORY RESIDENTIAL PANELS
www.vantagefence.com

3R VIC RES MODERN TOP W/ FLUSH BOTTOM






VICTORY 3R RES MODERN TOP W/ EXTENDED PICKET SPECIFICATIONS

Pickets: 5/8" x 18GA

Rails: 1" x 1 3/16" SQ x 14GA



Posts: 2" SQ x 16GA

Heights: 3', 3.5', 4', 5' and 6'

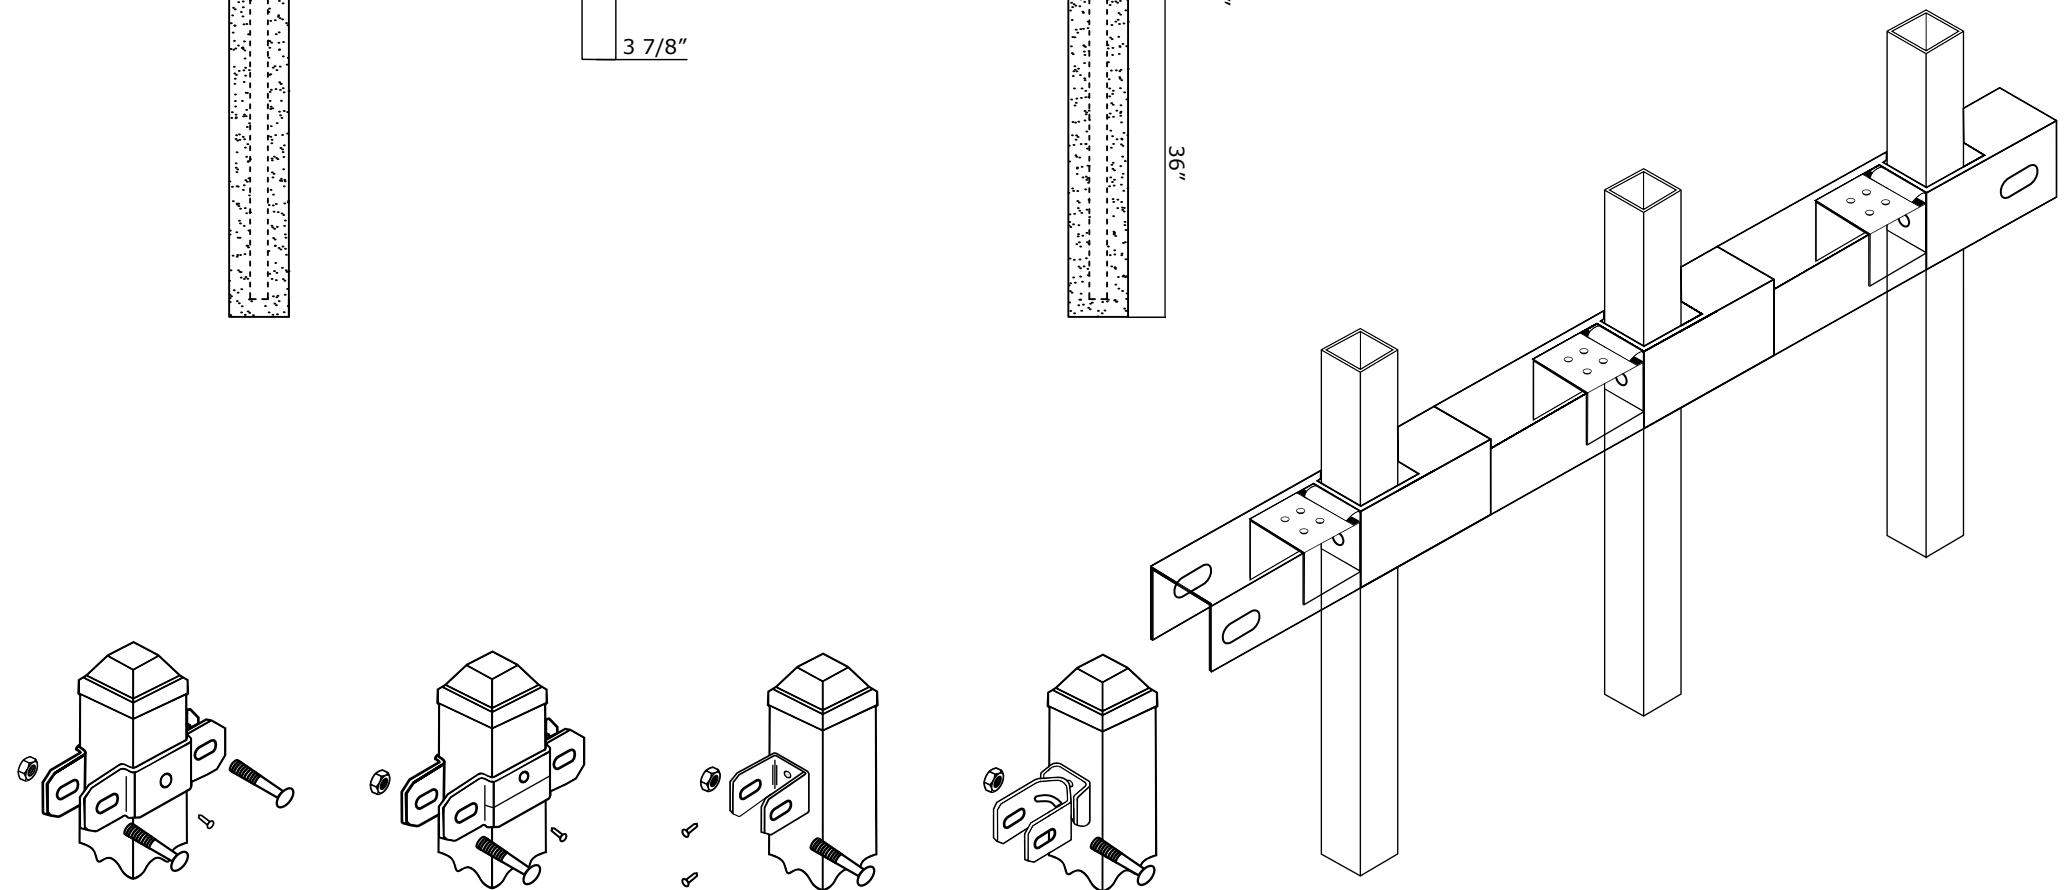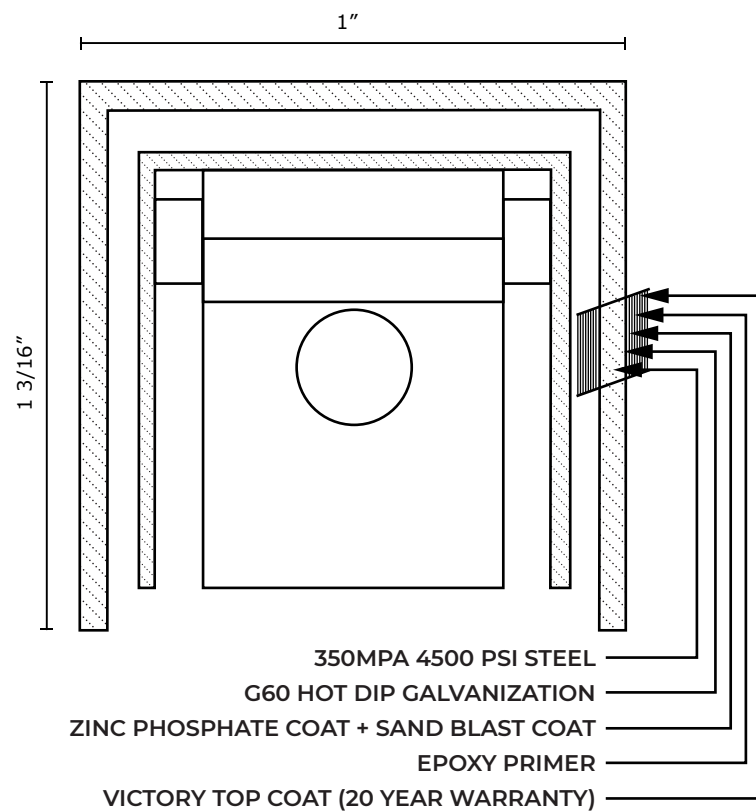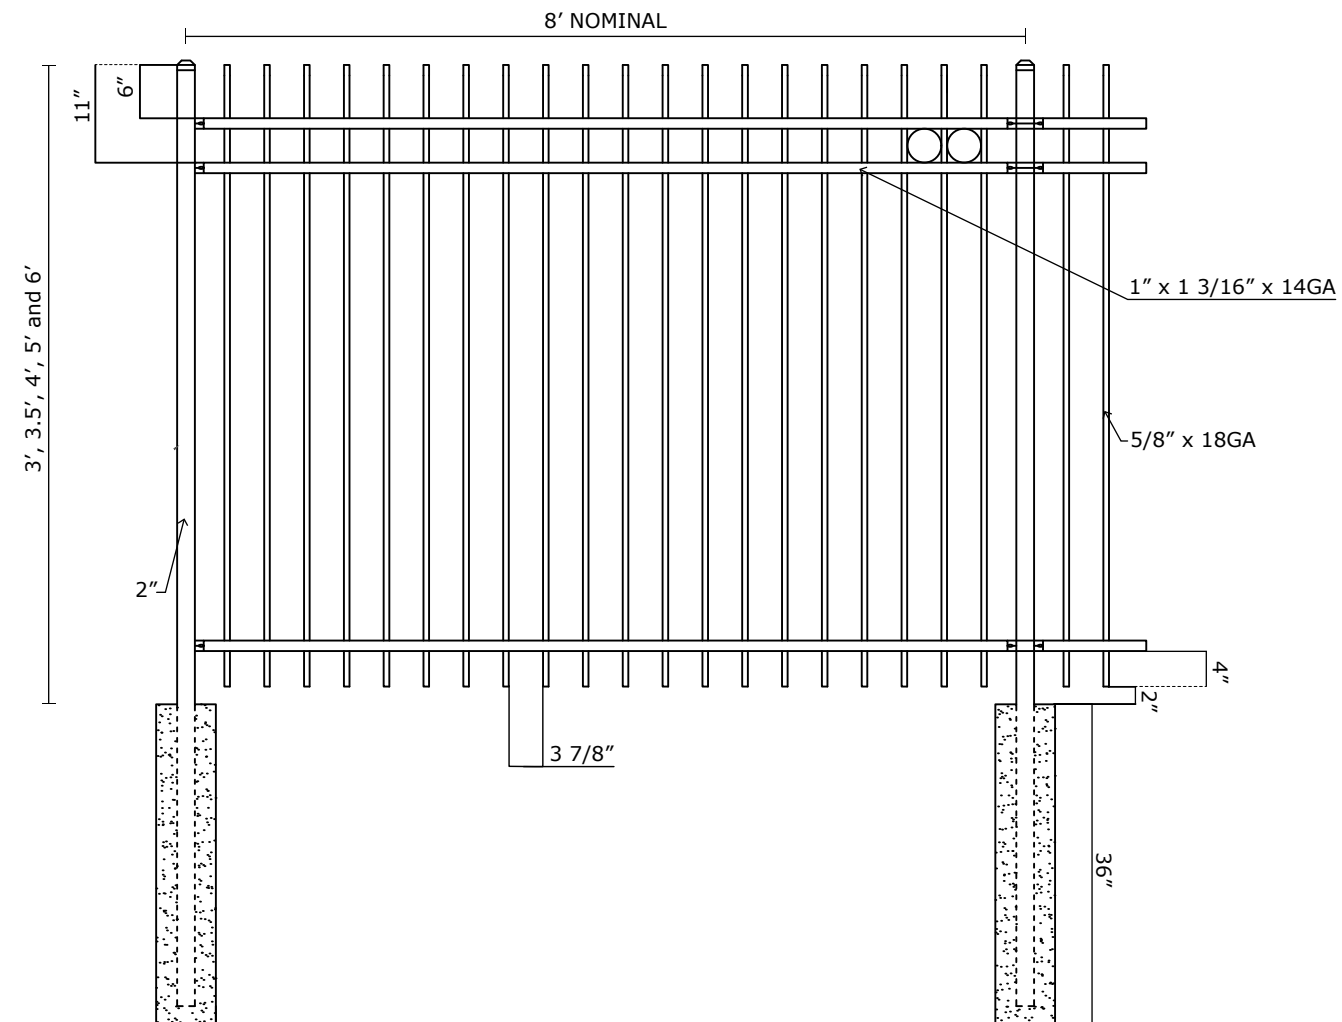


VANTAGE FENCE
VICTORY RESIDENTIAL PANELS
www.vantagefence.com

3R VIC RES MODERN TOP W/ EXTENDED PICKET

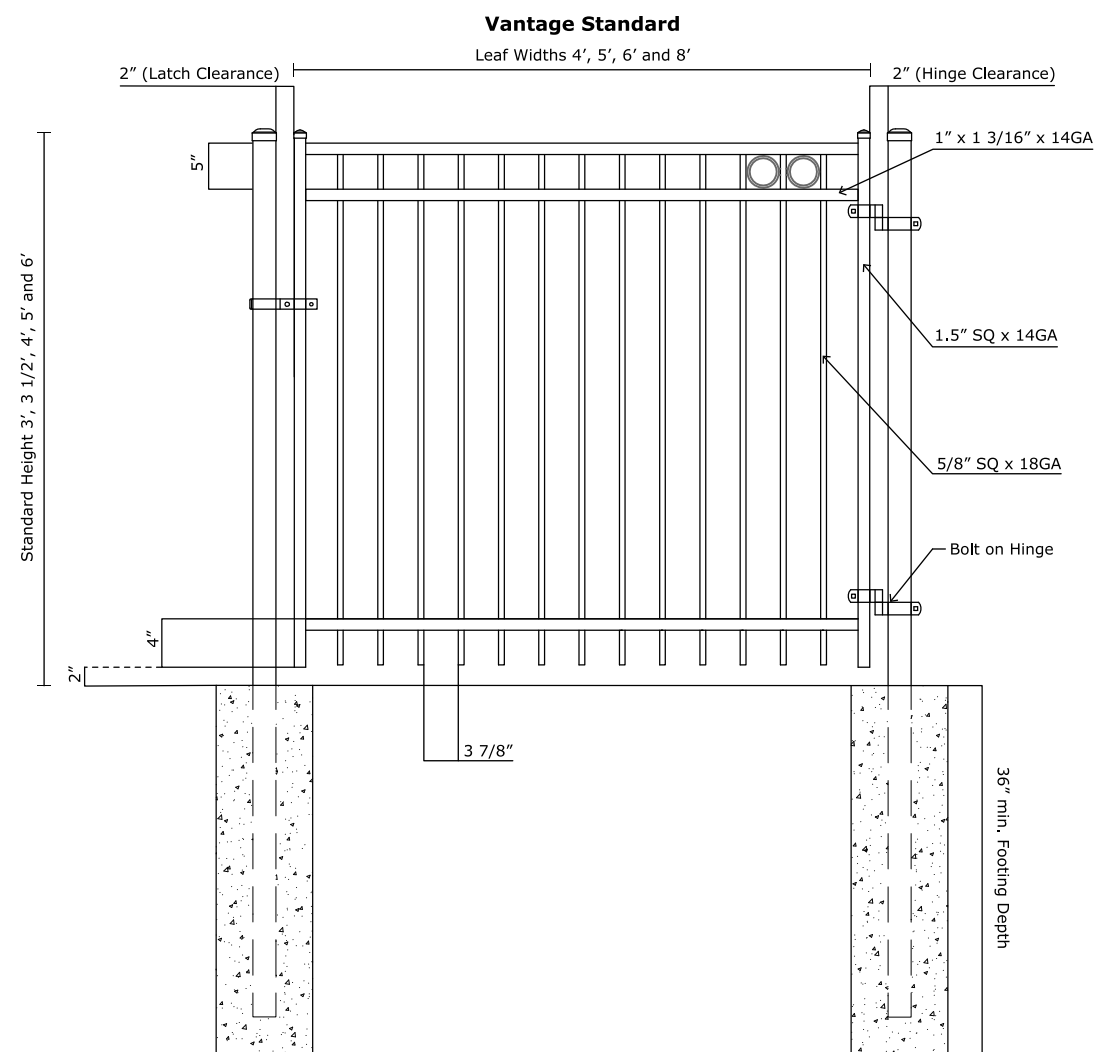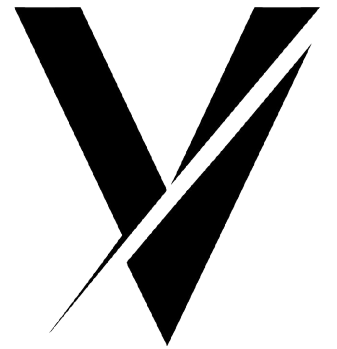


Single Gate Arrangement

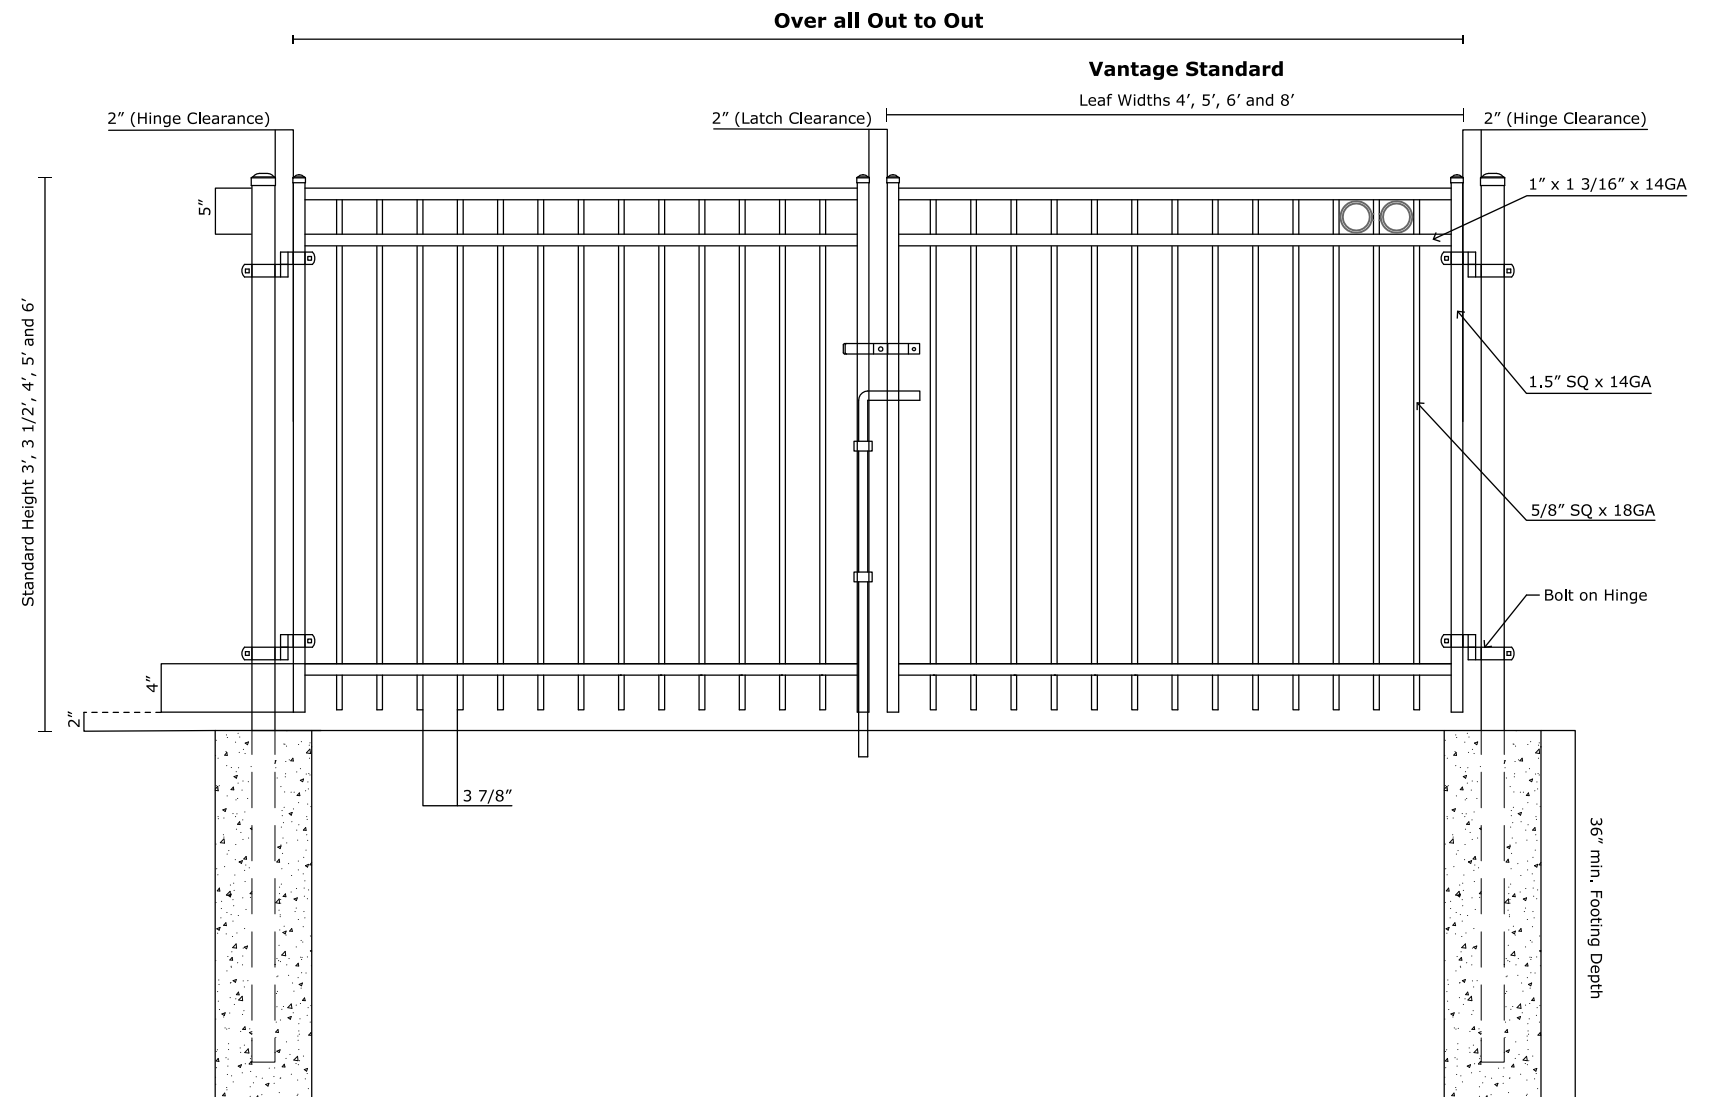


Double Gate Arrangement

VANTAGE FENCE
VICTORY RESIDENTIAL PANELS
www.vantagefence.com

RESIDENTIAL FLAT TOP GATE

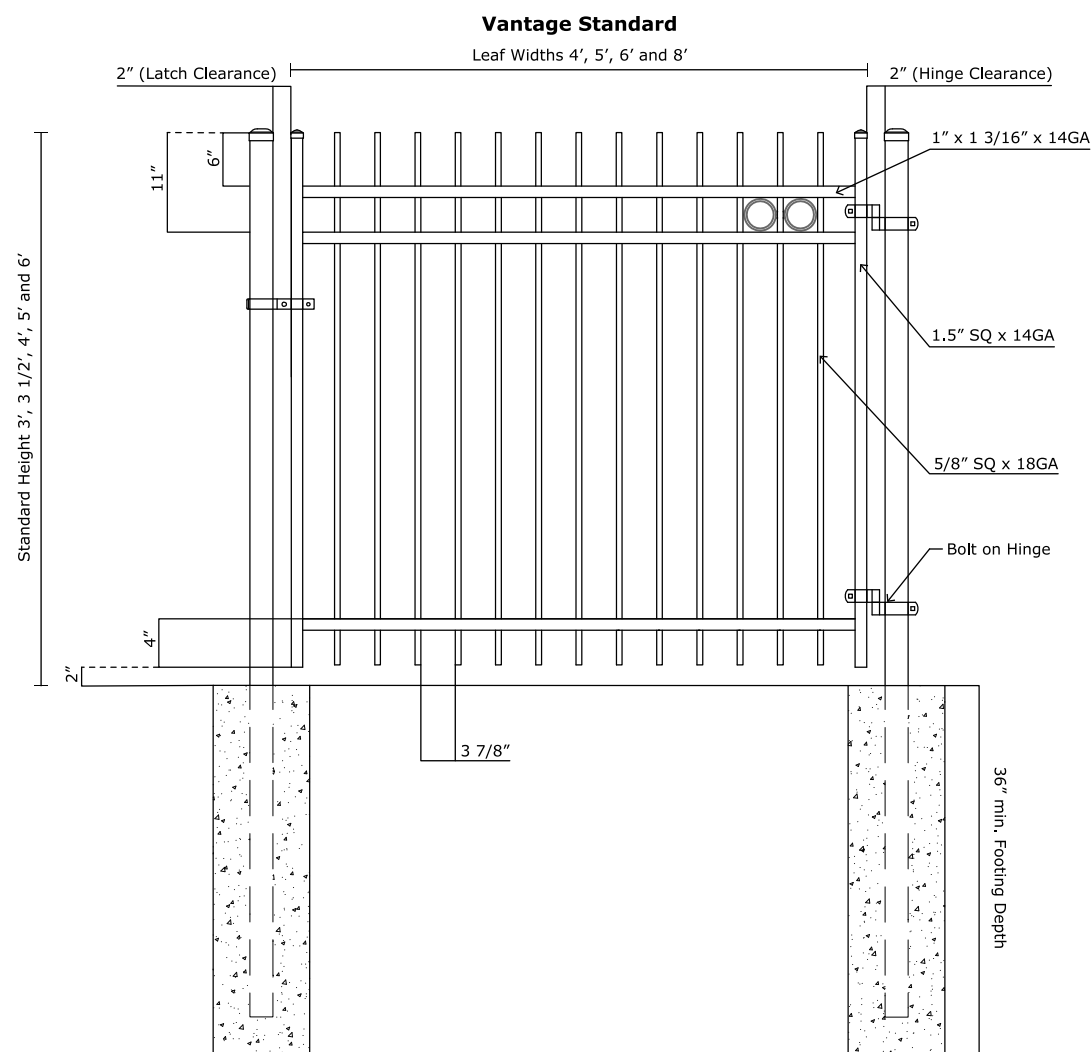


Single Gate Arrangement

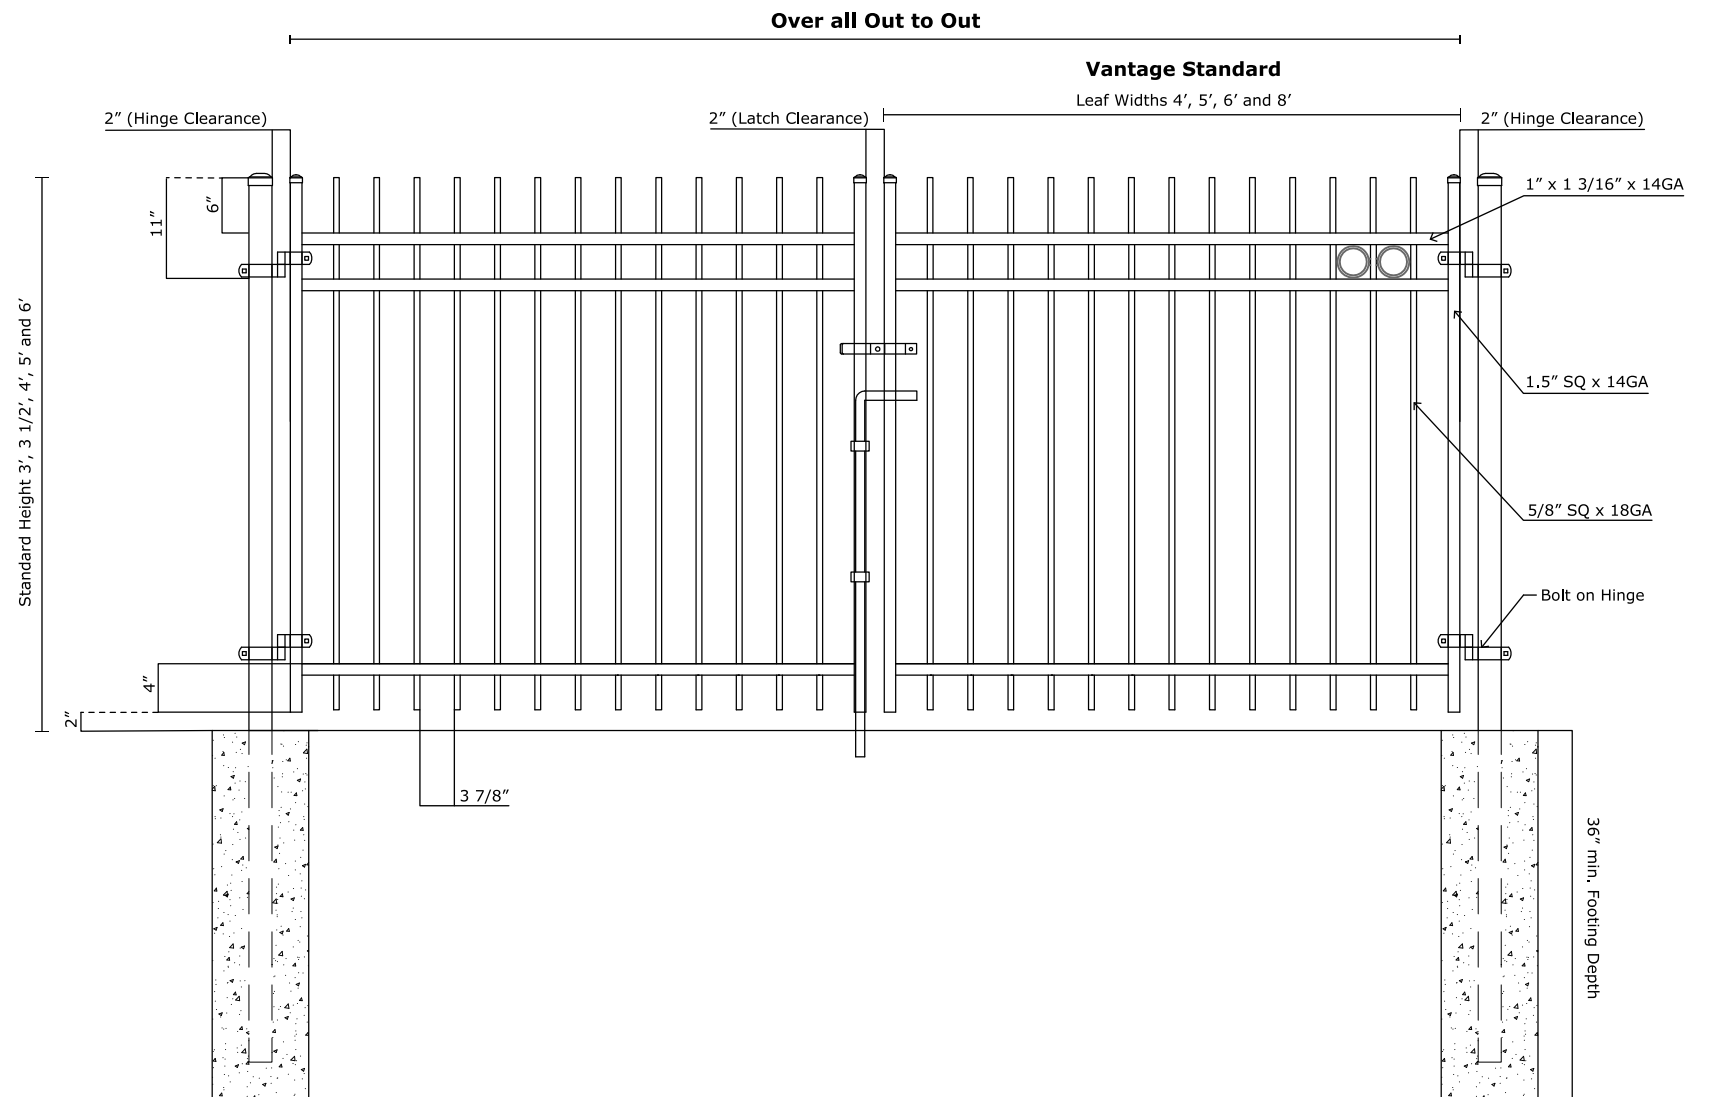


Double Gate Arrangement

VANTAGE FENCE
VICTORY RESIDENTIAL PANELS
www.vantagefence.com

RESIDENTIAL MODERN TOP GATE

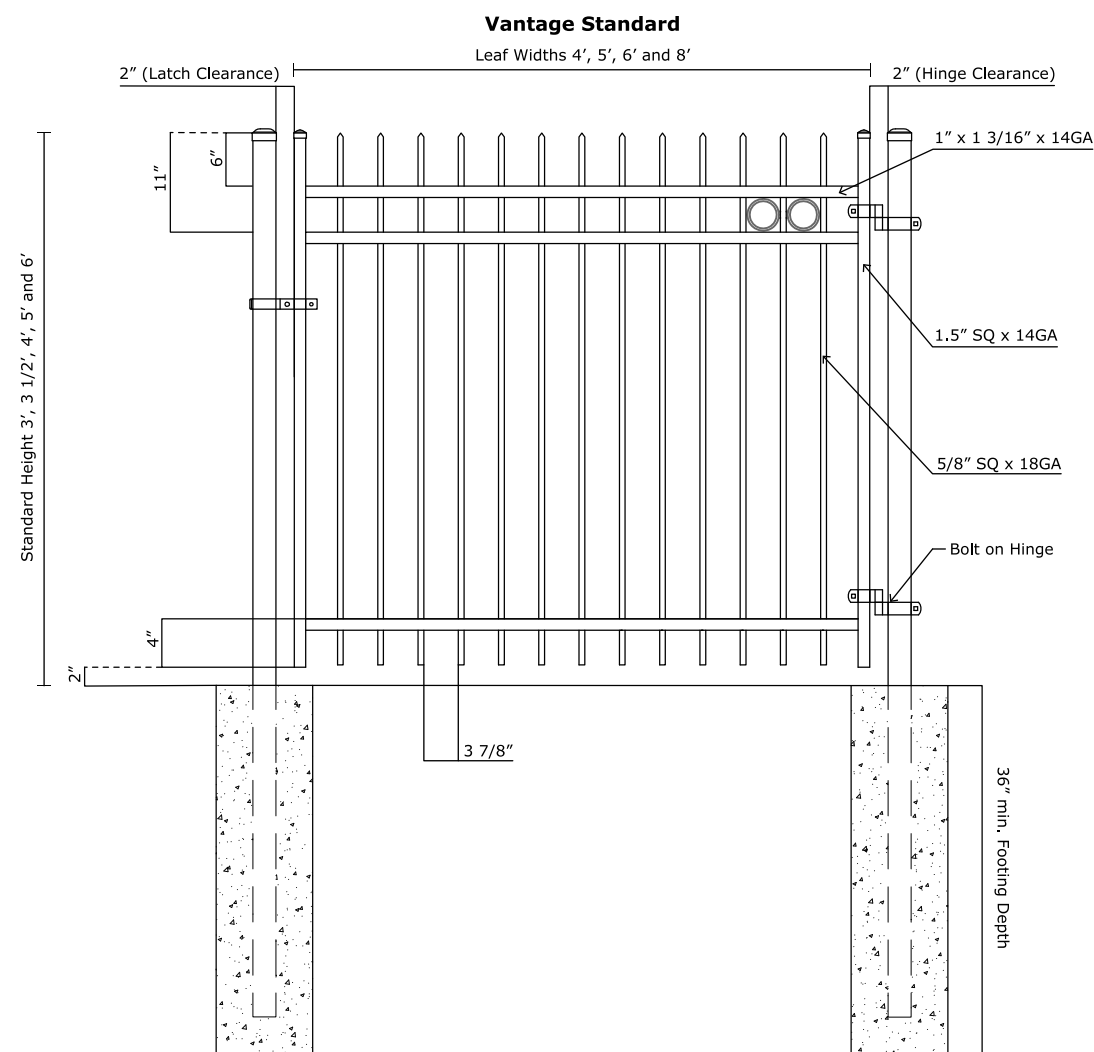

Single Gate Arrangement

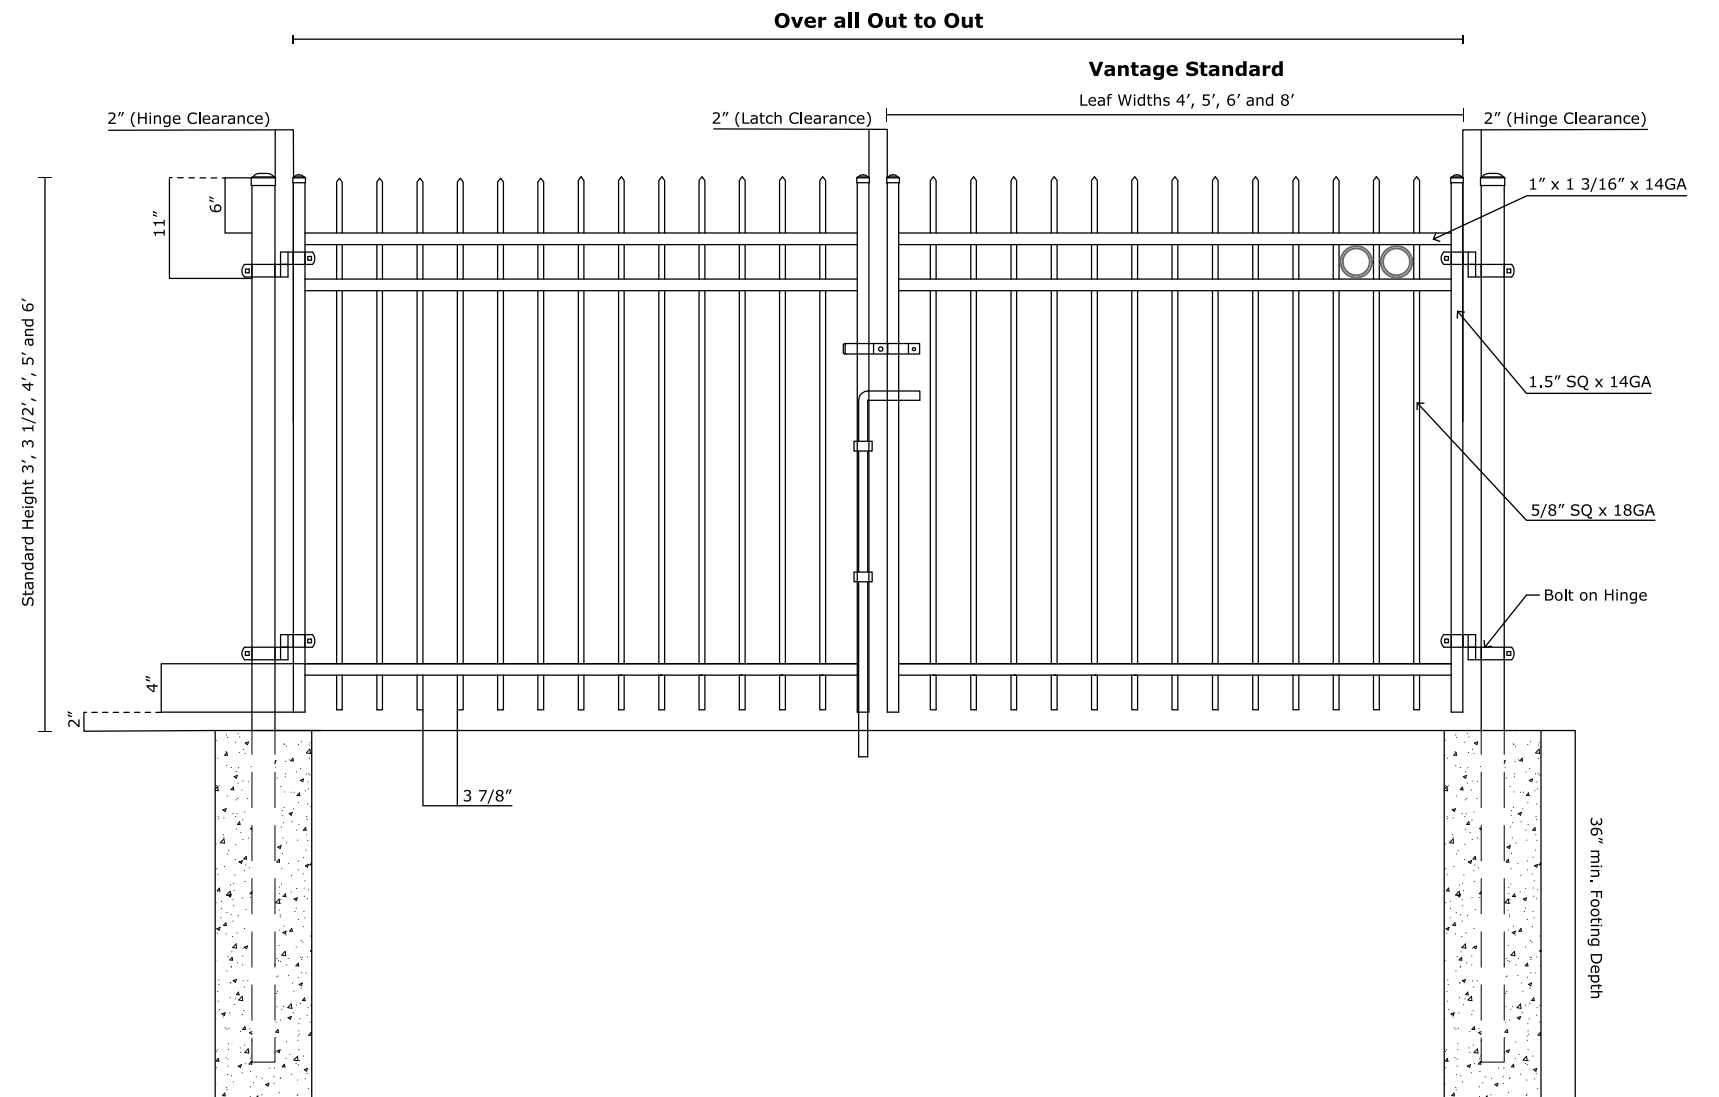

Double Gate Arrangement

VANTAGE FENCE
VICTORY RESIDENTIAL PANELS
www.vantagefence.com

RESIDENTIAL PIN SPEAR GATE