






VICTORY 3R COM FLAT TOP W/ EXTENDED PICKET SPECIFICATIONS

Pickets: 1.3/4" SQ 3'-6' FENCE 16GA
2.3/4" SQ 7'-8' FENCE 14GA

Rails: 1.5" x 1.5" x 14GA

Posts: 2.5" or 3"

Heights: 3', 4', 5', 6', 7' and 8'

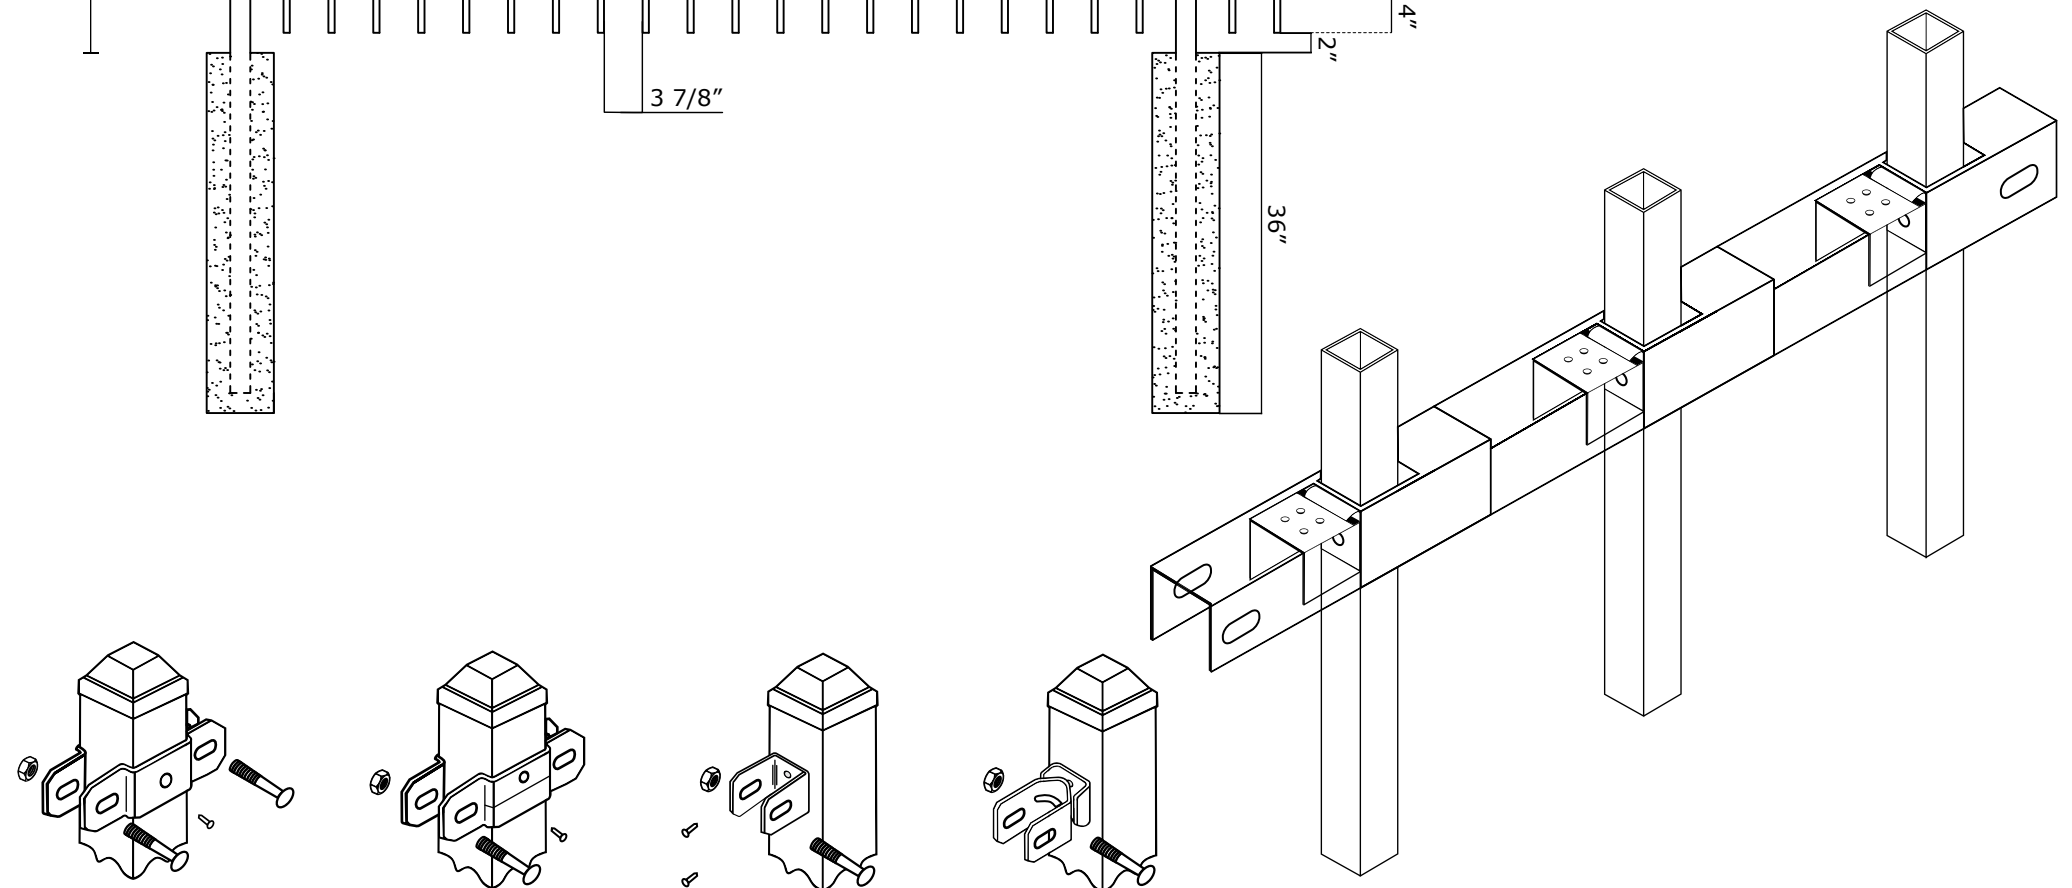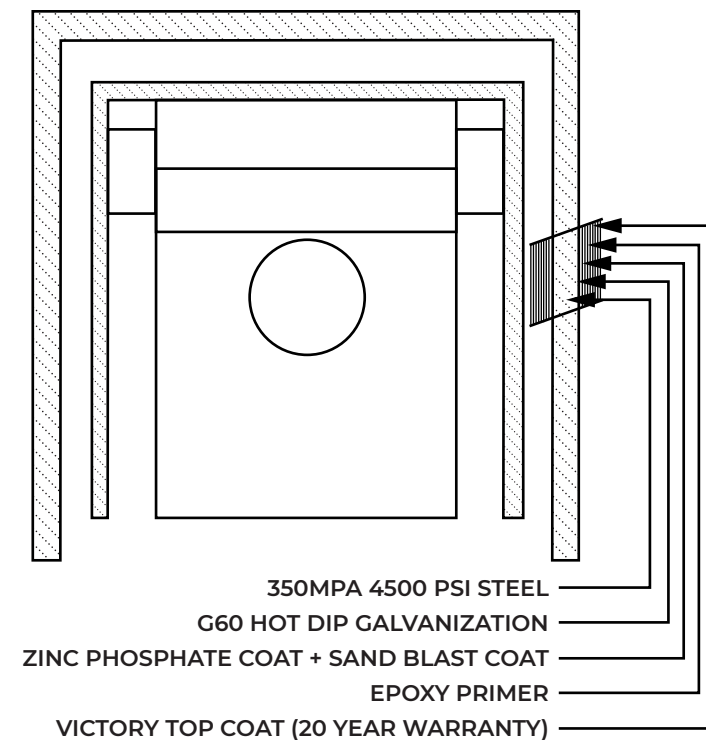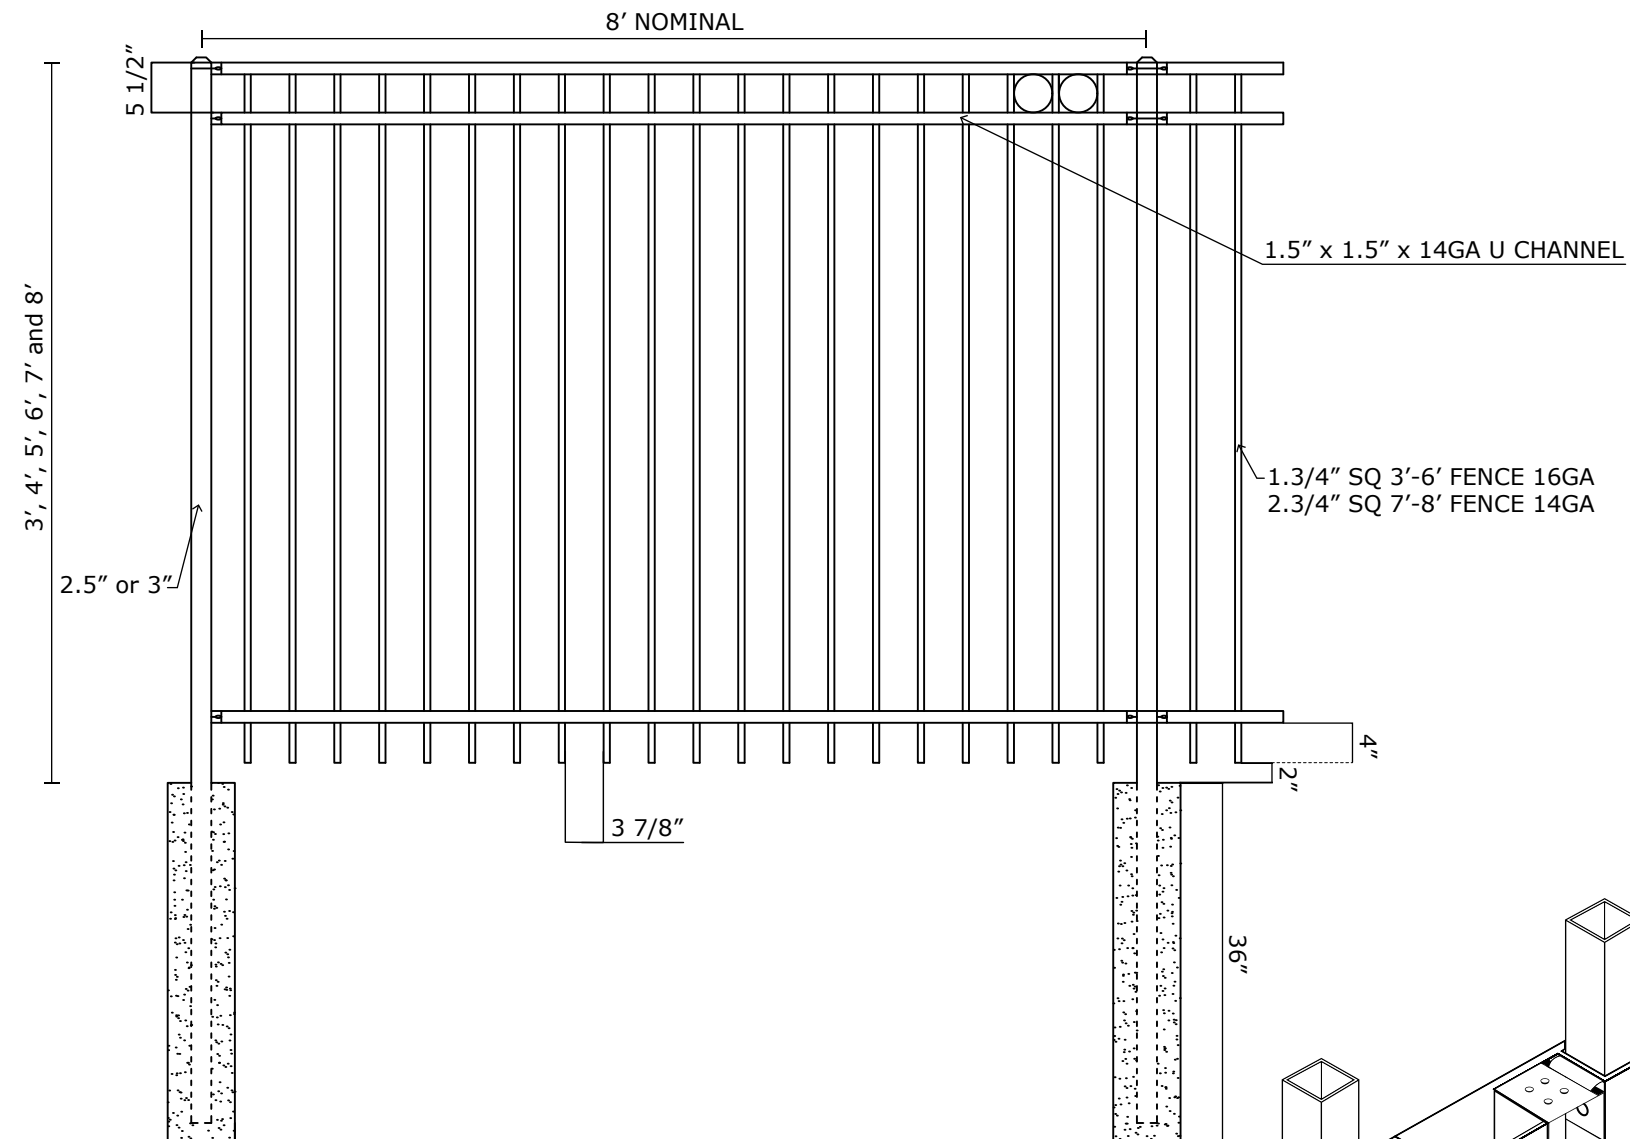

VANTAGE FENCE
VICTORY RESIDENTIAL PANELS
www.vantagefence.com

3R VIC COM FLAT TOP W/ EXTENDED PICKET